


1 NORTH ELEVATION
Scale: 1/8" = 1'-0"

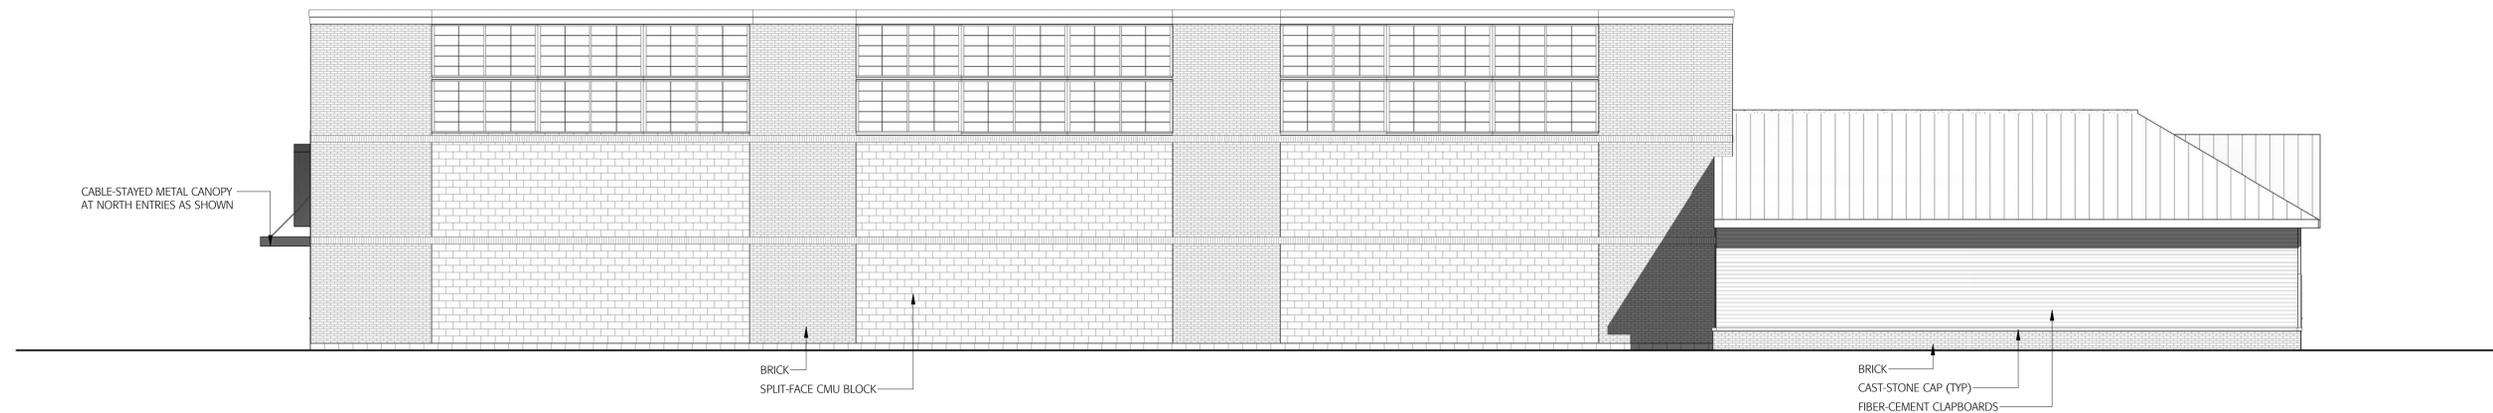

2 WEST ELEVATION
Scale: 1/8" = 1'-0"

EXETER RECREATION

4 Hampton Rd, Exeter, NH 03833

11/26/2019