

DATE	DESCRIPTION
9/3/21	CONCEPTUAL PLANS NOT FOR CONSTRUCTION

**7 UNIT
 BUILDING**

**32 CHARTER STREET
 EXETER, NH**

SHEET NUMBER	A1
PLAN NUMBER	1252



FRONT ELEVATION
 SCALE: 3/16" = 1'-0"




LEFT SIDE ELEVATION
 SCALE: 3/16" = 1'-0"



RIGHT SIDE ELEVATION
 SCALE: 3/16" = 1'-0"




REAR ELEVATION
 SCALE: 3/16" = 1'-0"

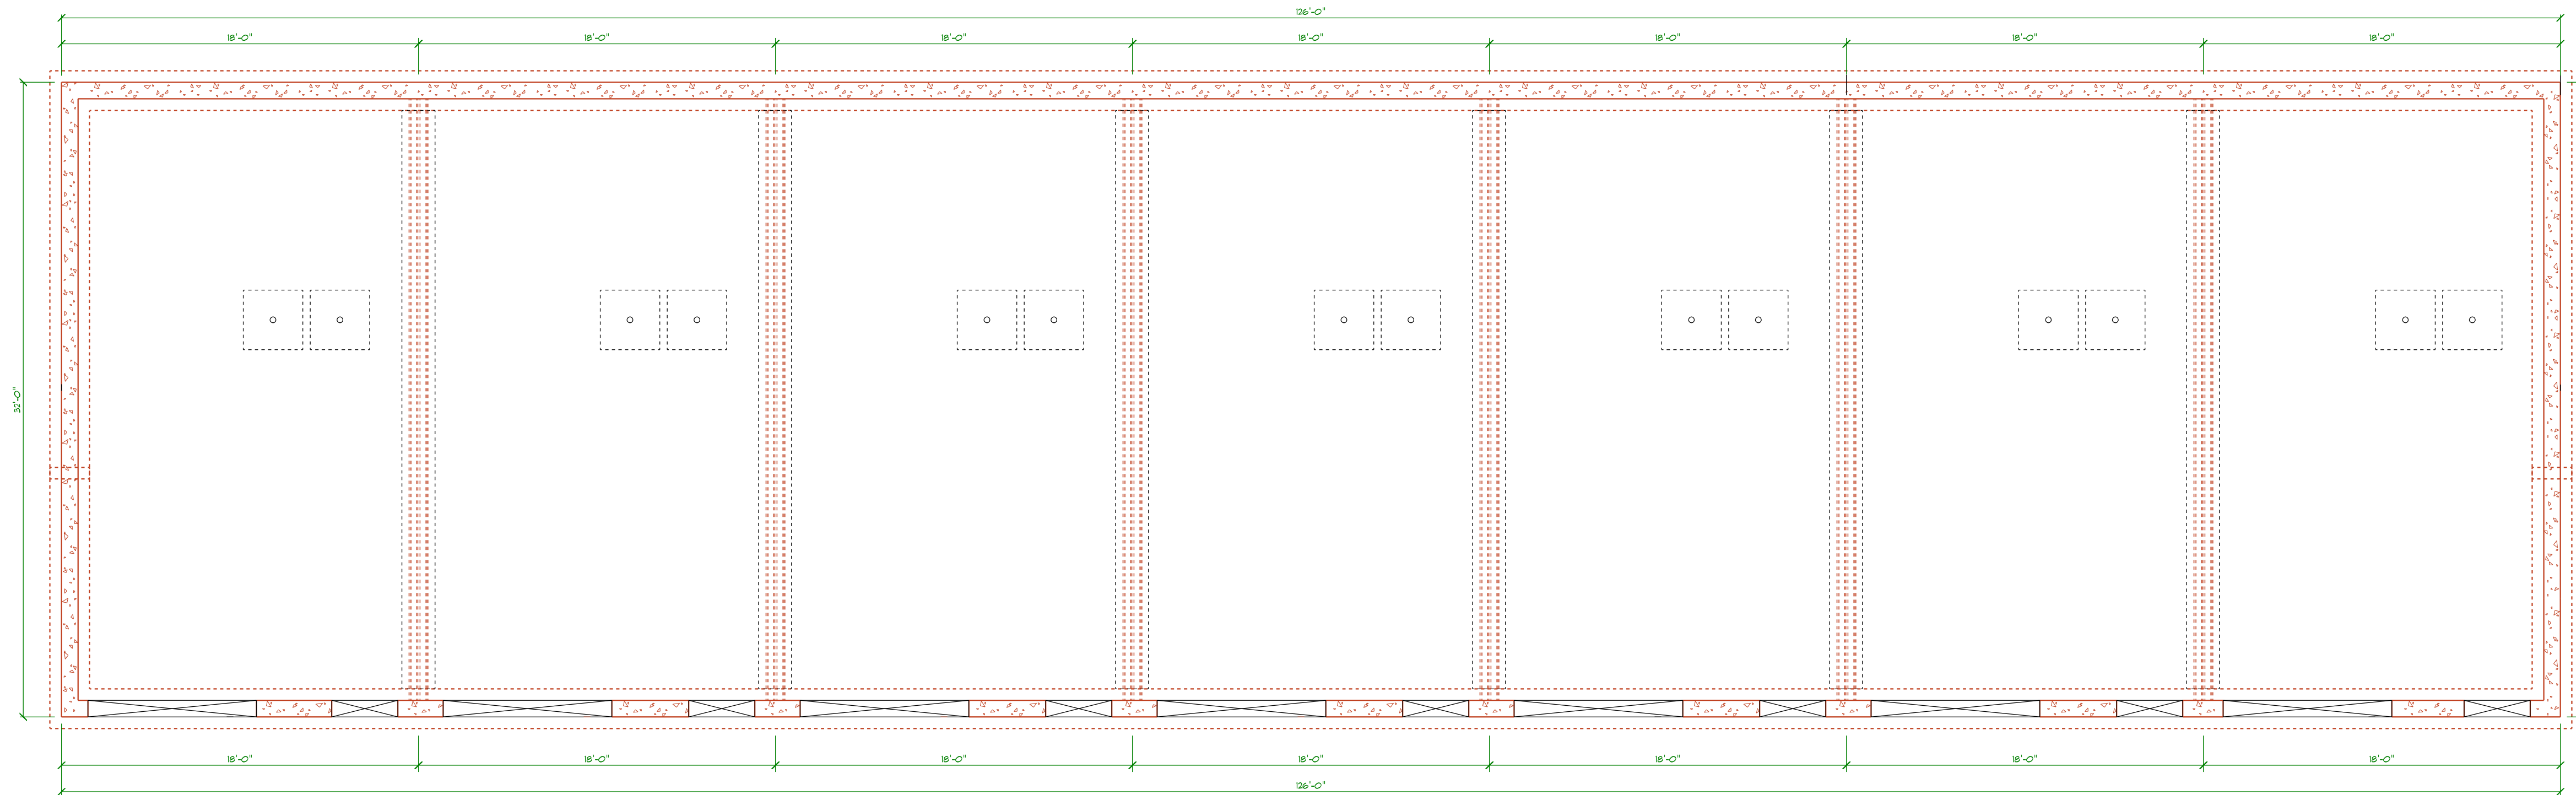

FOUNDATION PLAN

SCALE: 3/16" = 1'-0"

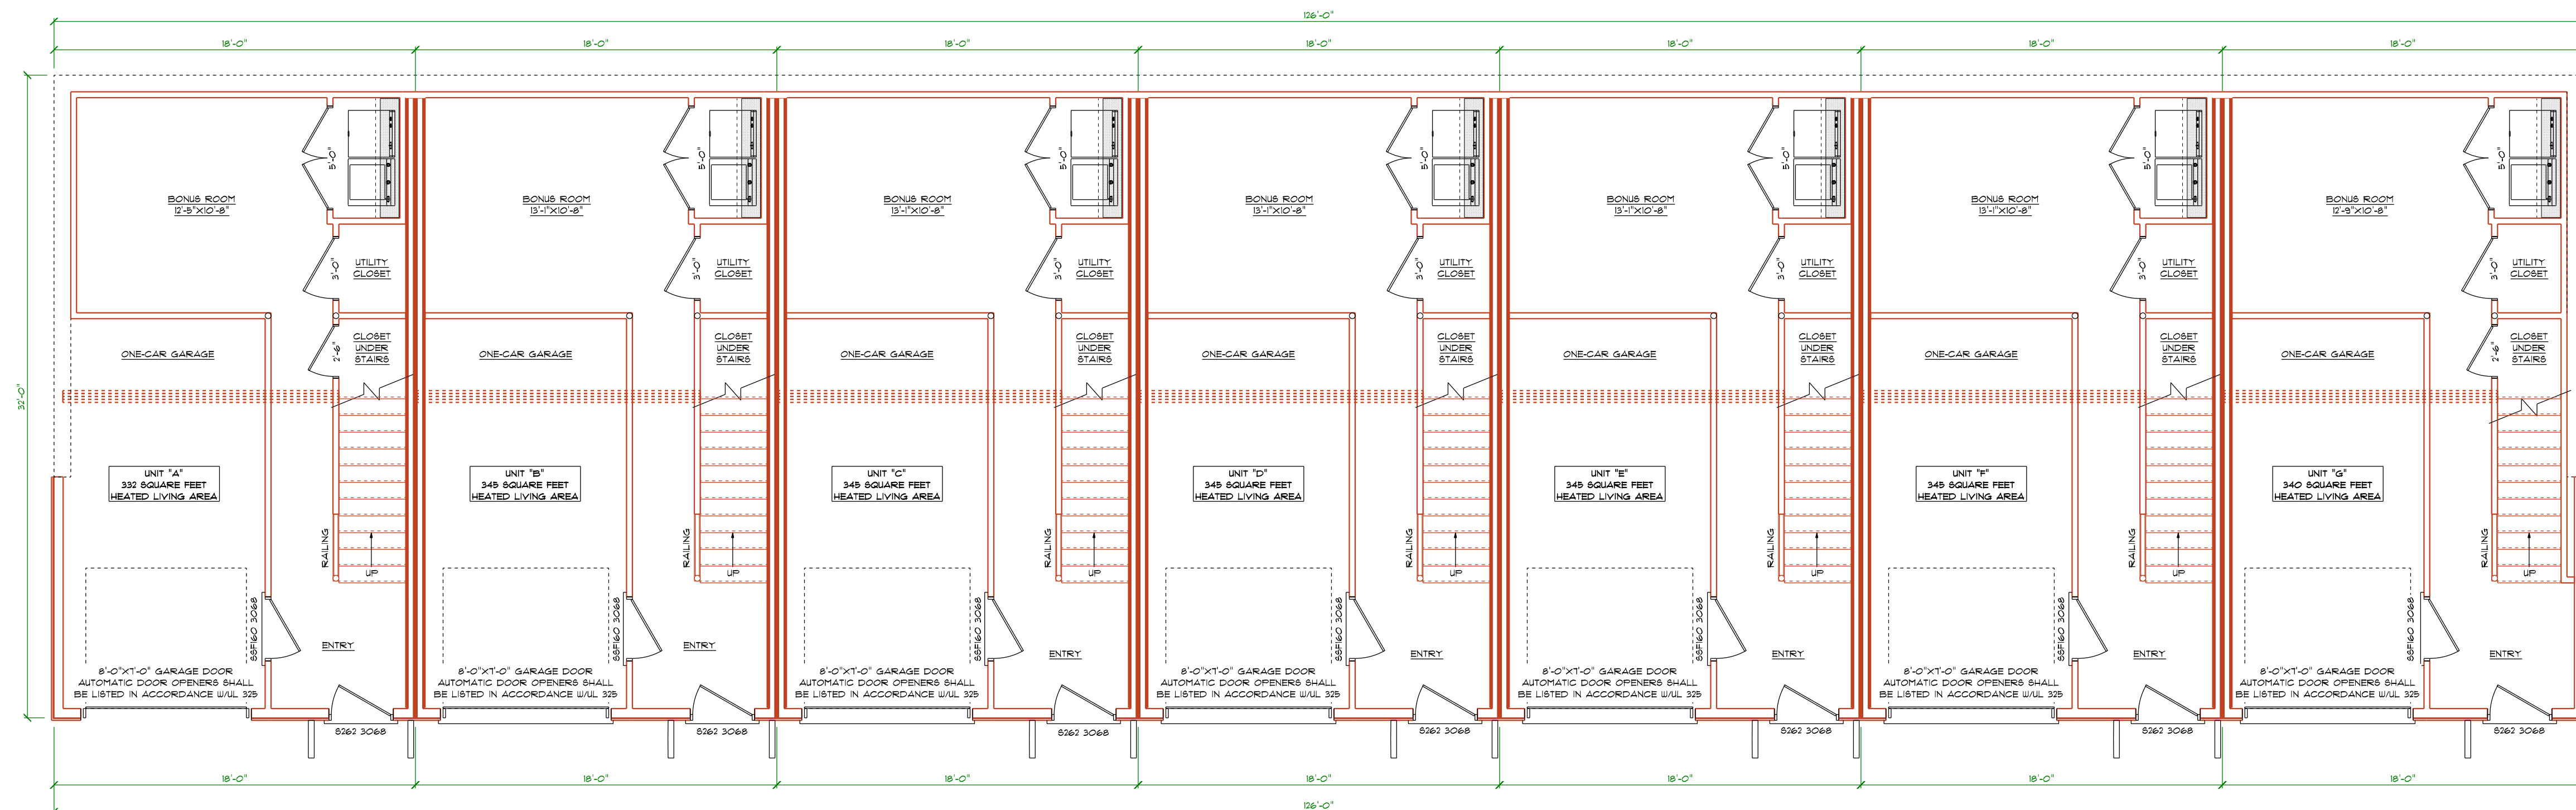

LEVEL ONE PLAN

SCALE: 3/16" = 1'-0"

DATE	DESCRIPTION
9/3/21	CONCEPTUAL PLANS
	NOT FOR CONSTRUCTION

7 UNIT BUILDING


**32 CHARTER STREET
EXETER, NH**

SHEET NUMBER


A2

PLAN NUMBER

1252

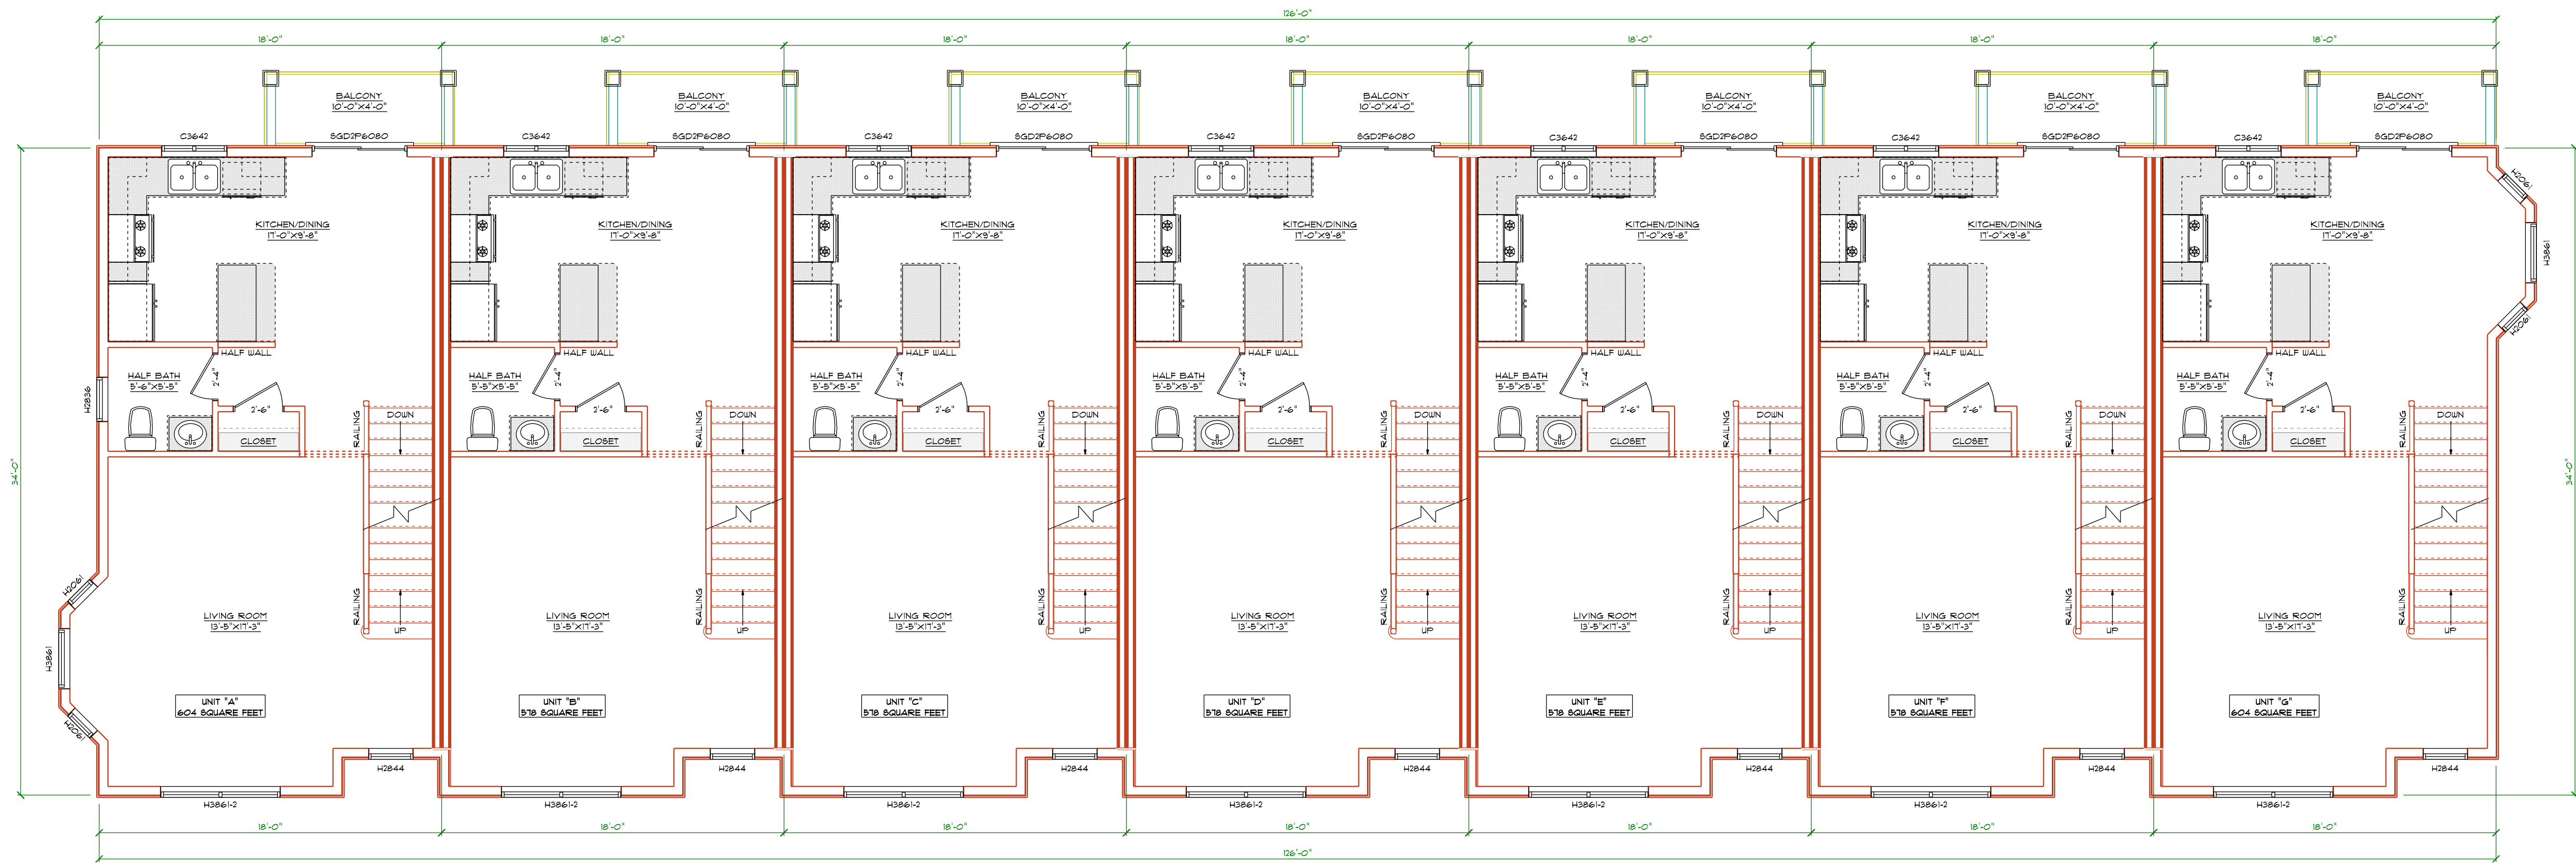

LEVEL TWO PLAN
 SCALE: 3/16" = 1'-0"

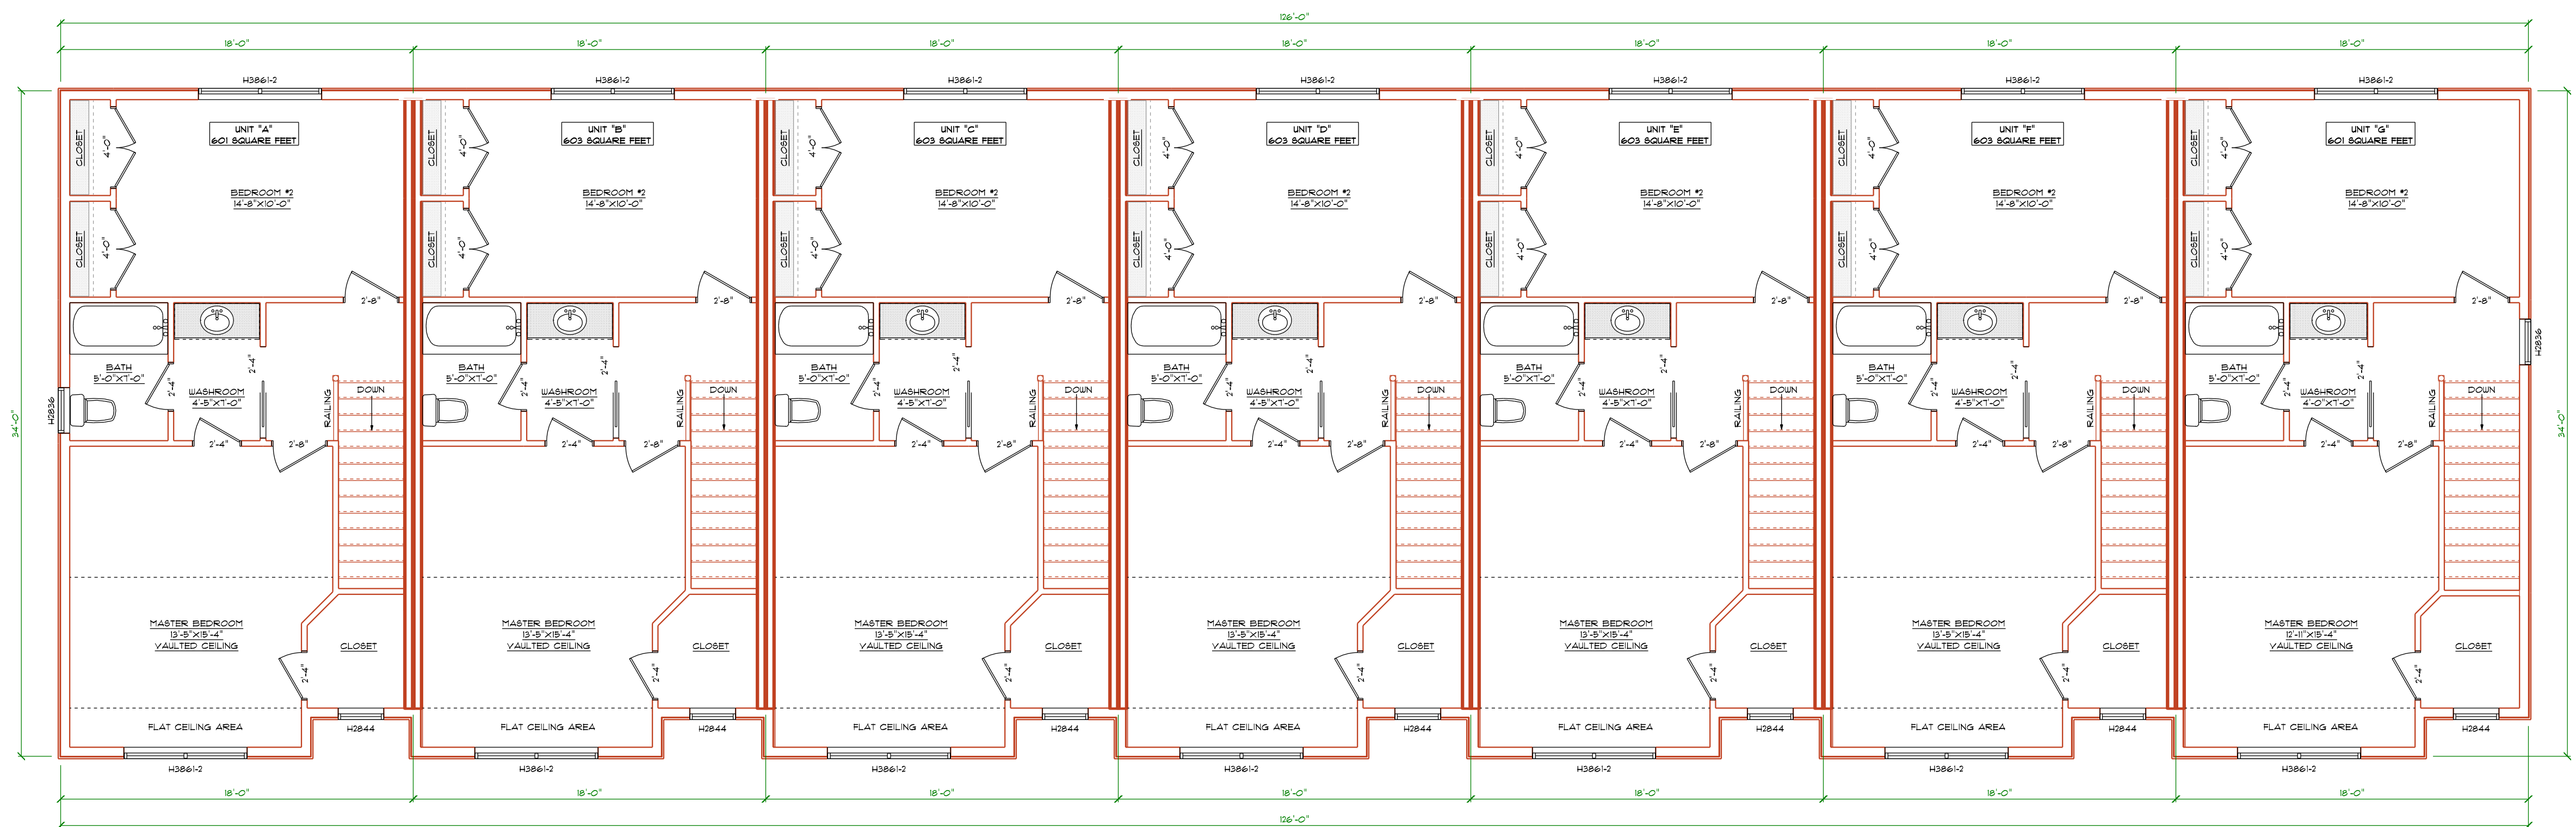

LEVEL THREE PLAN
 SCALE: 3/16" = 1'-0"

DATE	DESCRIPTION
9/3/21	CONCEPTUAL PLANS NOT FOR CONSTRUCTION

7 UNIT BUILDING

**32 CHARTER STREET
 EXETER, NH**

SHEET NUMBER
A3
PLAN NUMBER
1252