

DATE	DESCRIPTION
9/3/21	CONCEPTUAL PLANS NOT FOR CONSTRUCTION

4 UNIT  
 BUILDING

32 CHARTER STREET  
 EXETER, NH

SHEET NUMBER	<b>A1</b>
PLAN NUMBER	<b>1253</b>



**FRONT ELEVATION**

SCALE: 3/16" = 1'-0"



**LEFT SIDE ELEVATION**

SCALE: 3/16" = 1'-0"




**RIGHT SIDE ELEVATION**

SCALE: 3/16" = 1'-0"




**REAR ELEVATION**

SCALE: 3/16" = 1'-0"

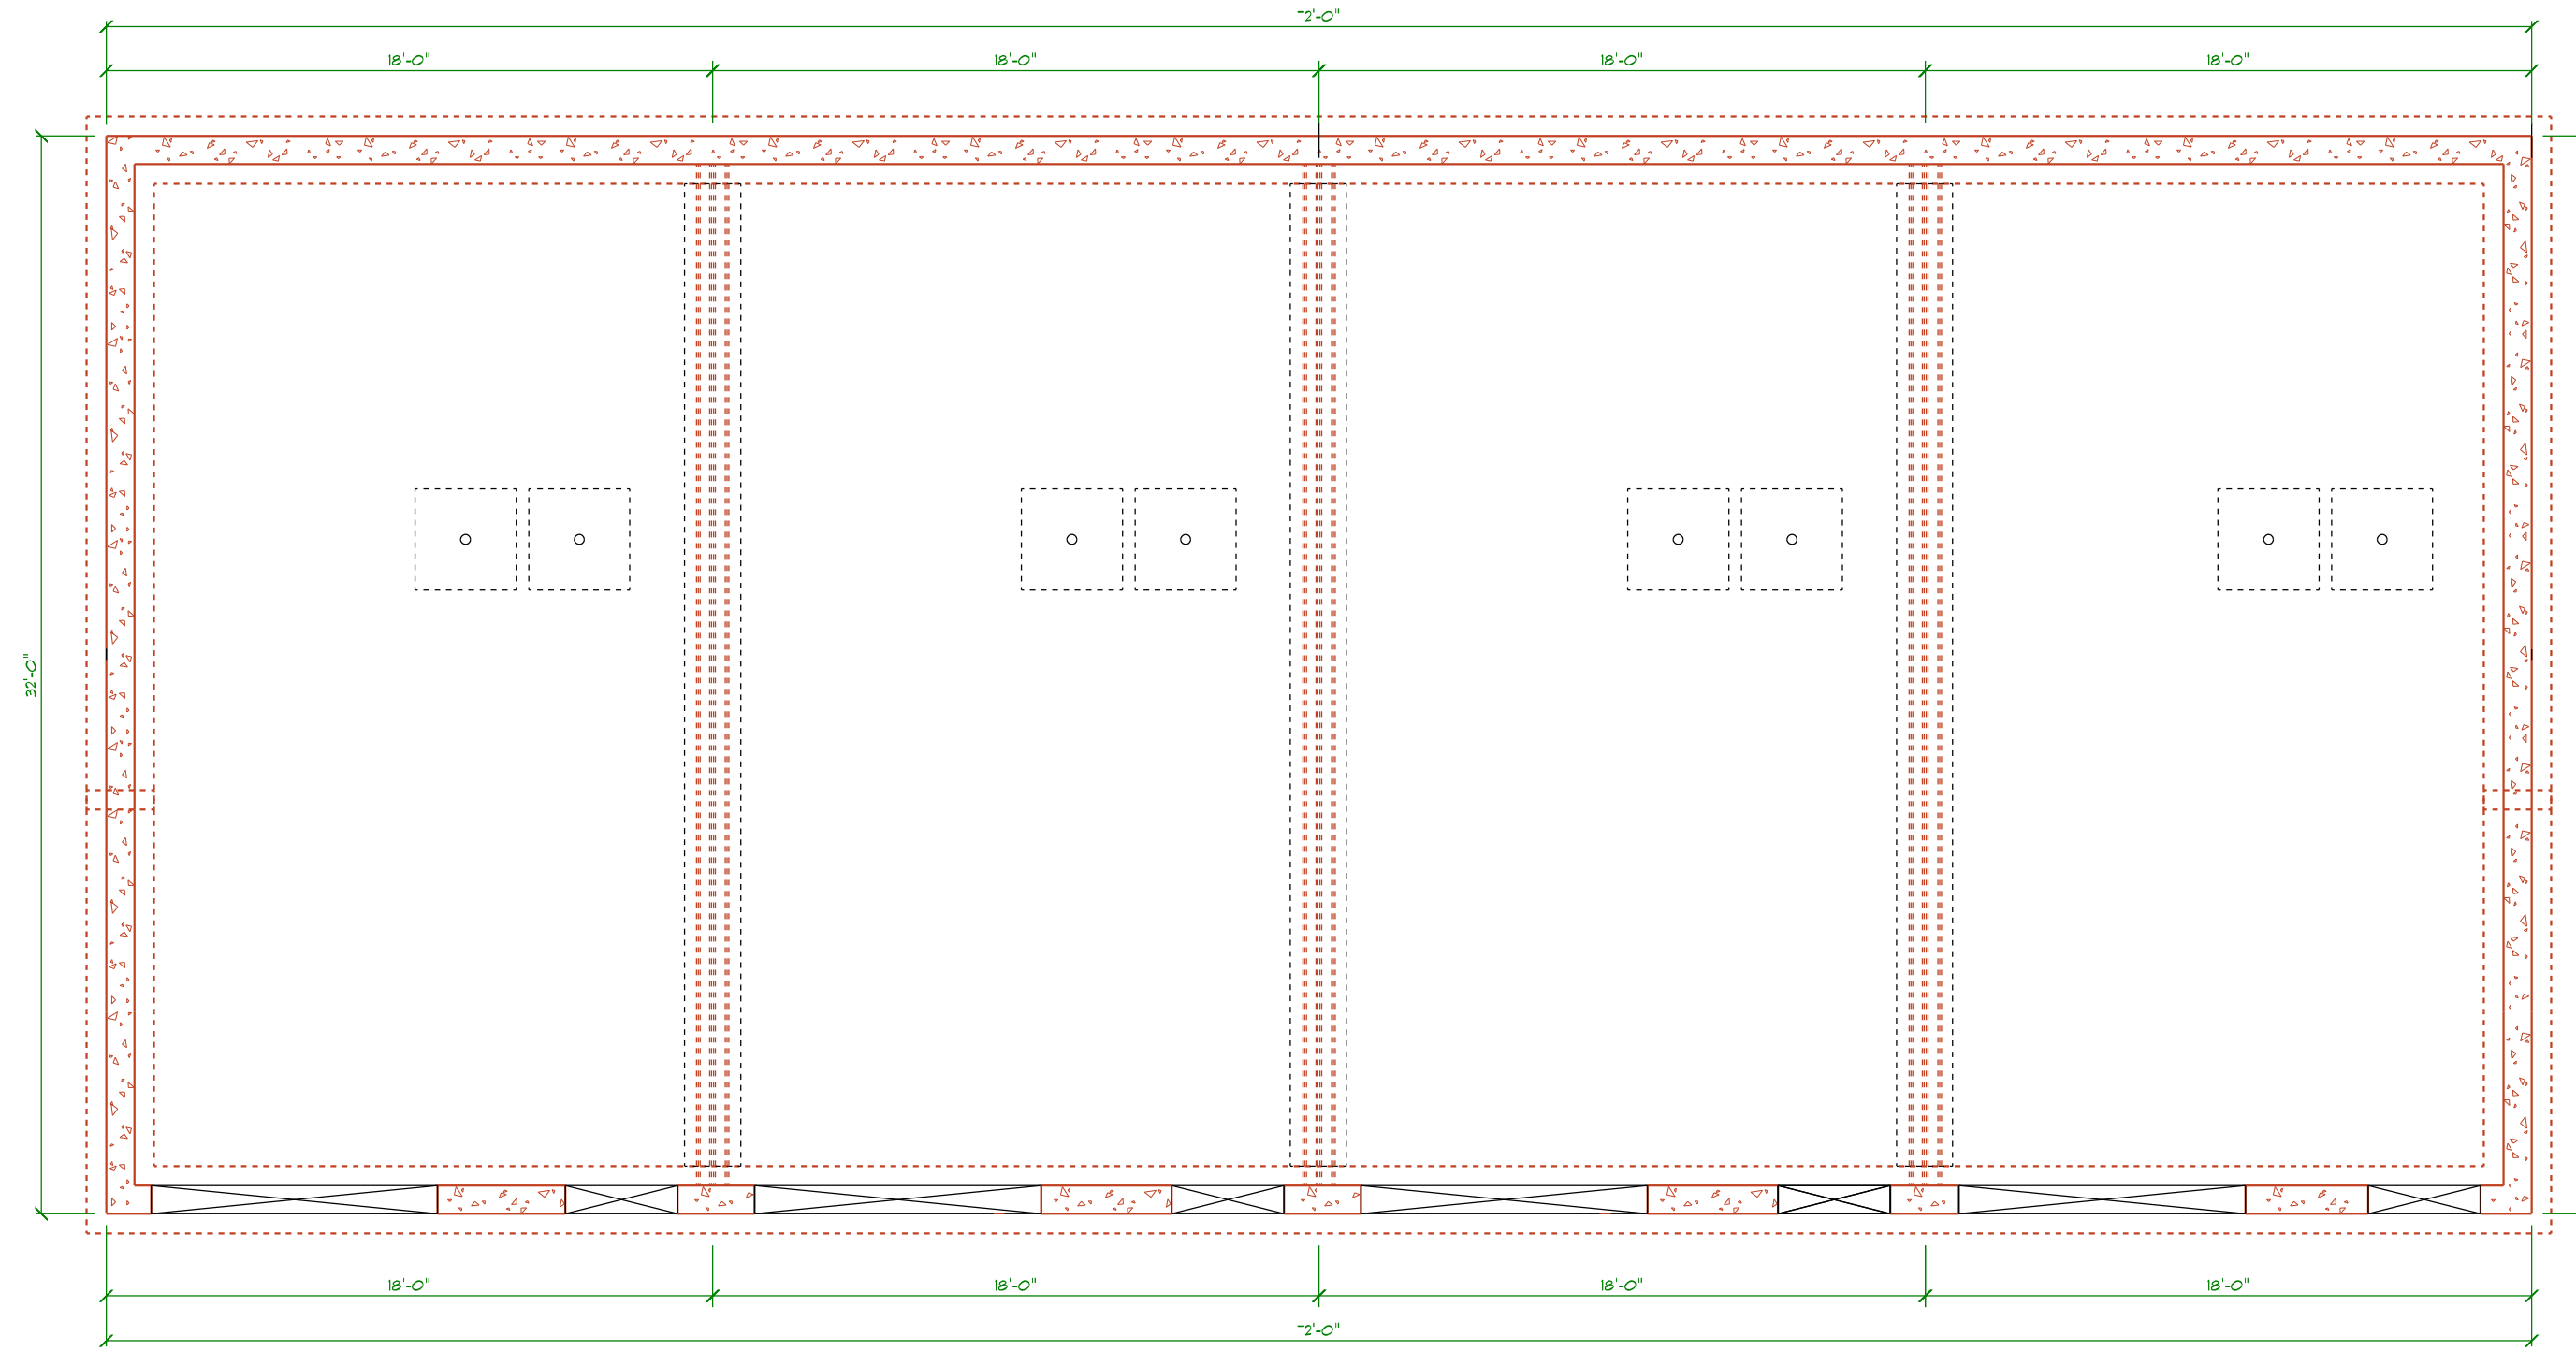

**FOUNDATION PLAN**

SCALE: 3/16" = 1'-0"

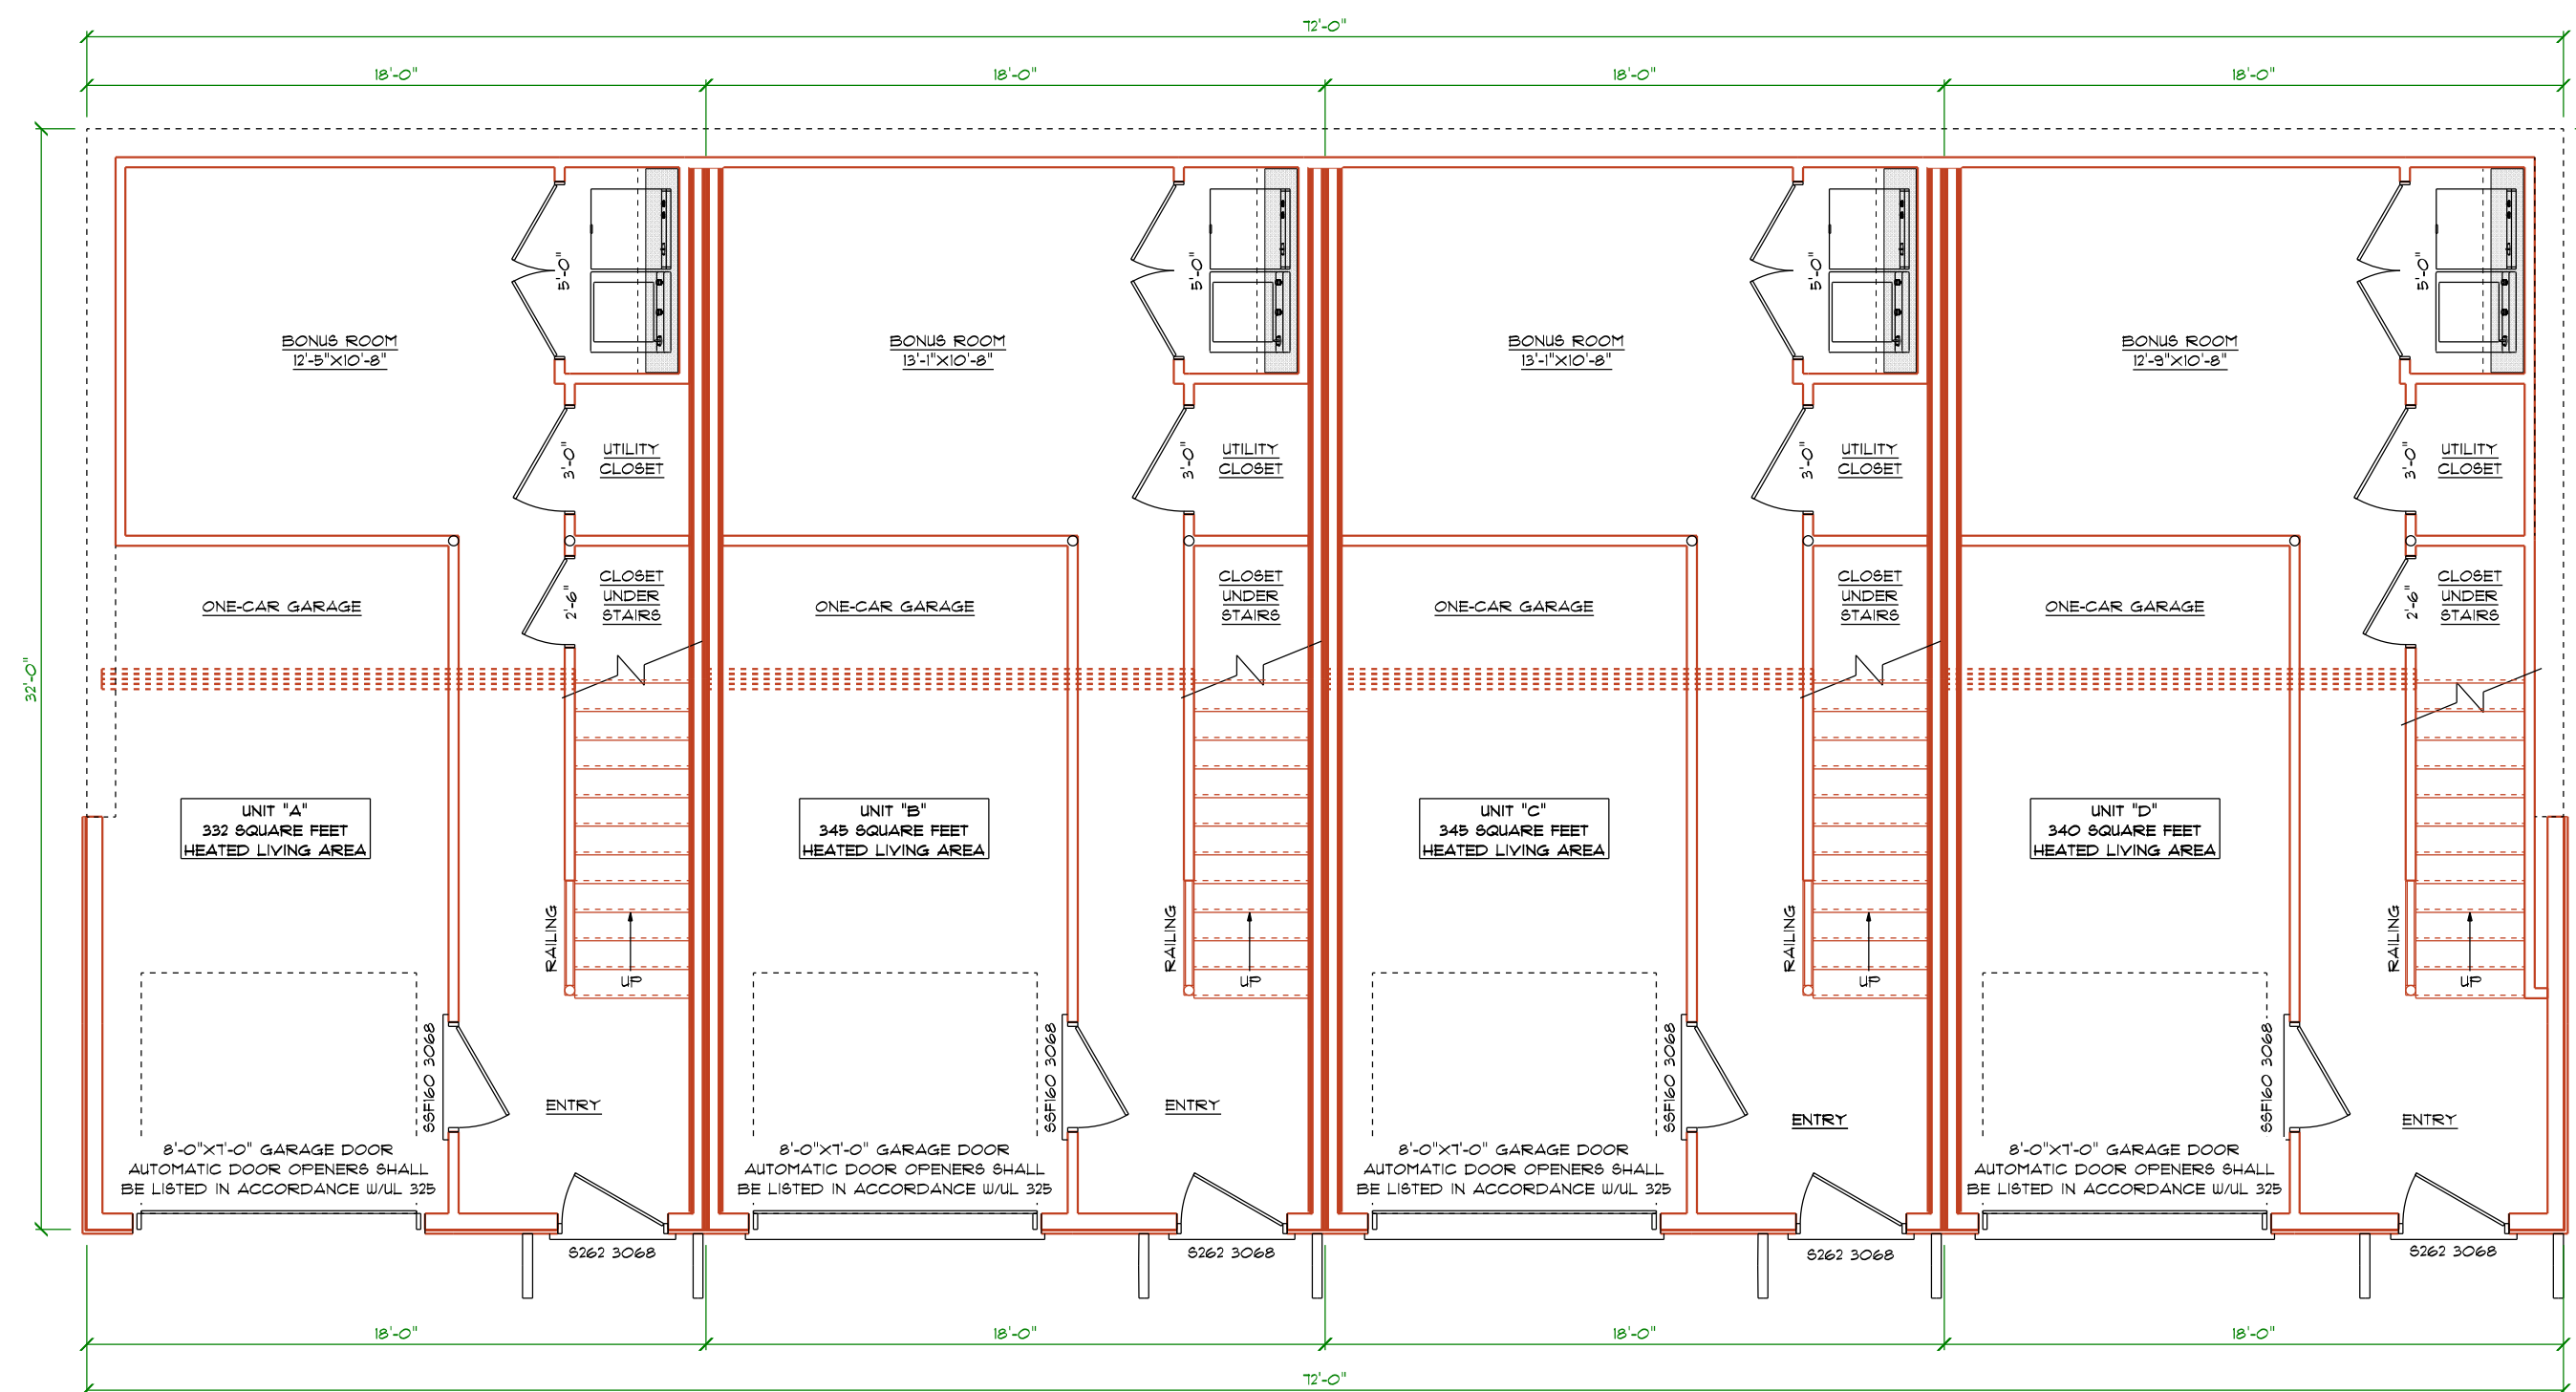

**LEVEL ONE PLAN**

SCALE: 3/16" = 1'-0"

DATE	DESCRIPTION
9/3/21	CONCEPTUAL PLANS NOT FOR CONSTRUCTION

**4 UNIT BUILDING**


32 CHARTER STREET  
EXETER, NH

SHEET NUMBER


**A2**

PLAN NUMBER

**1253**

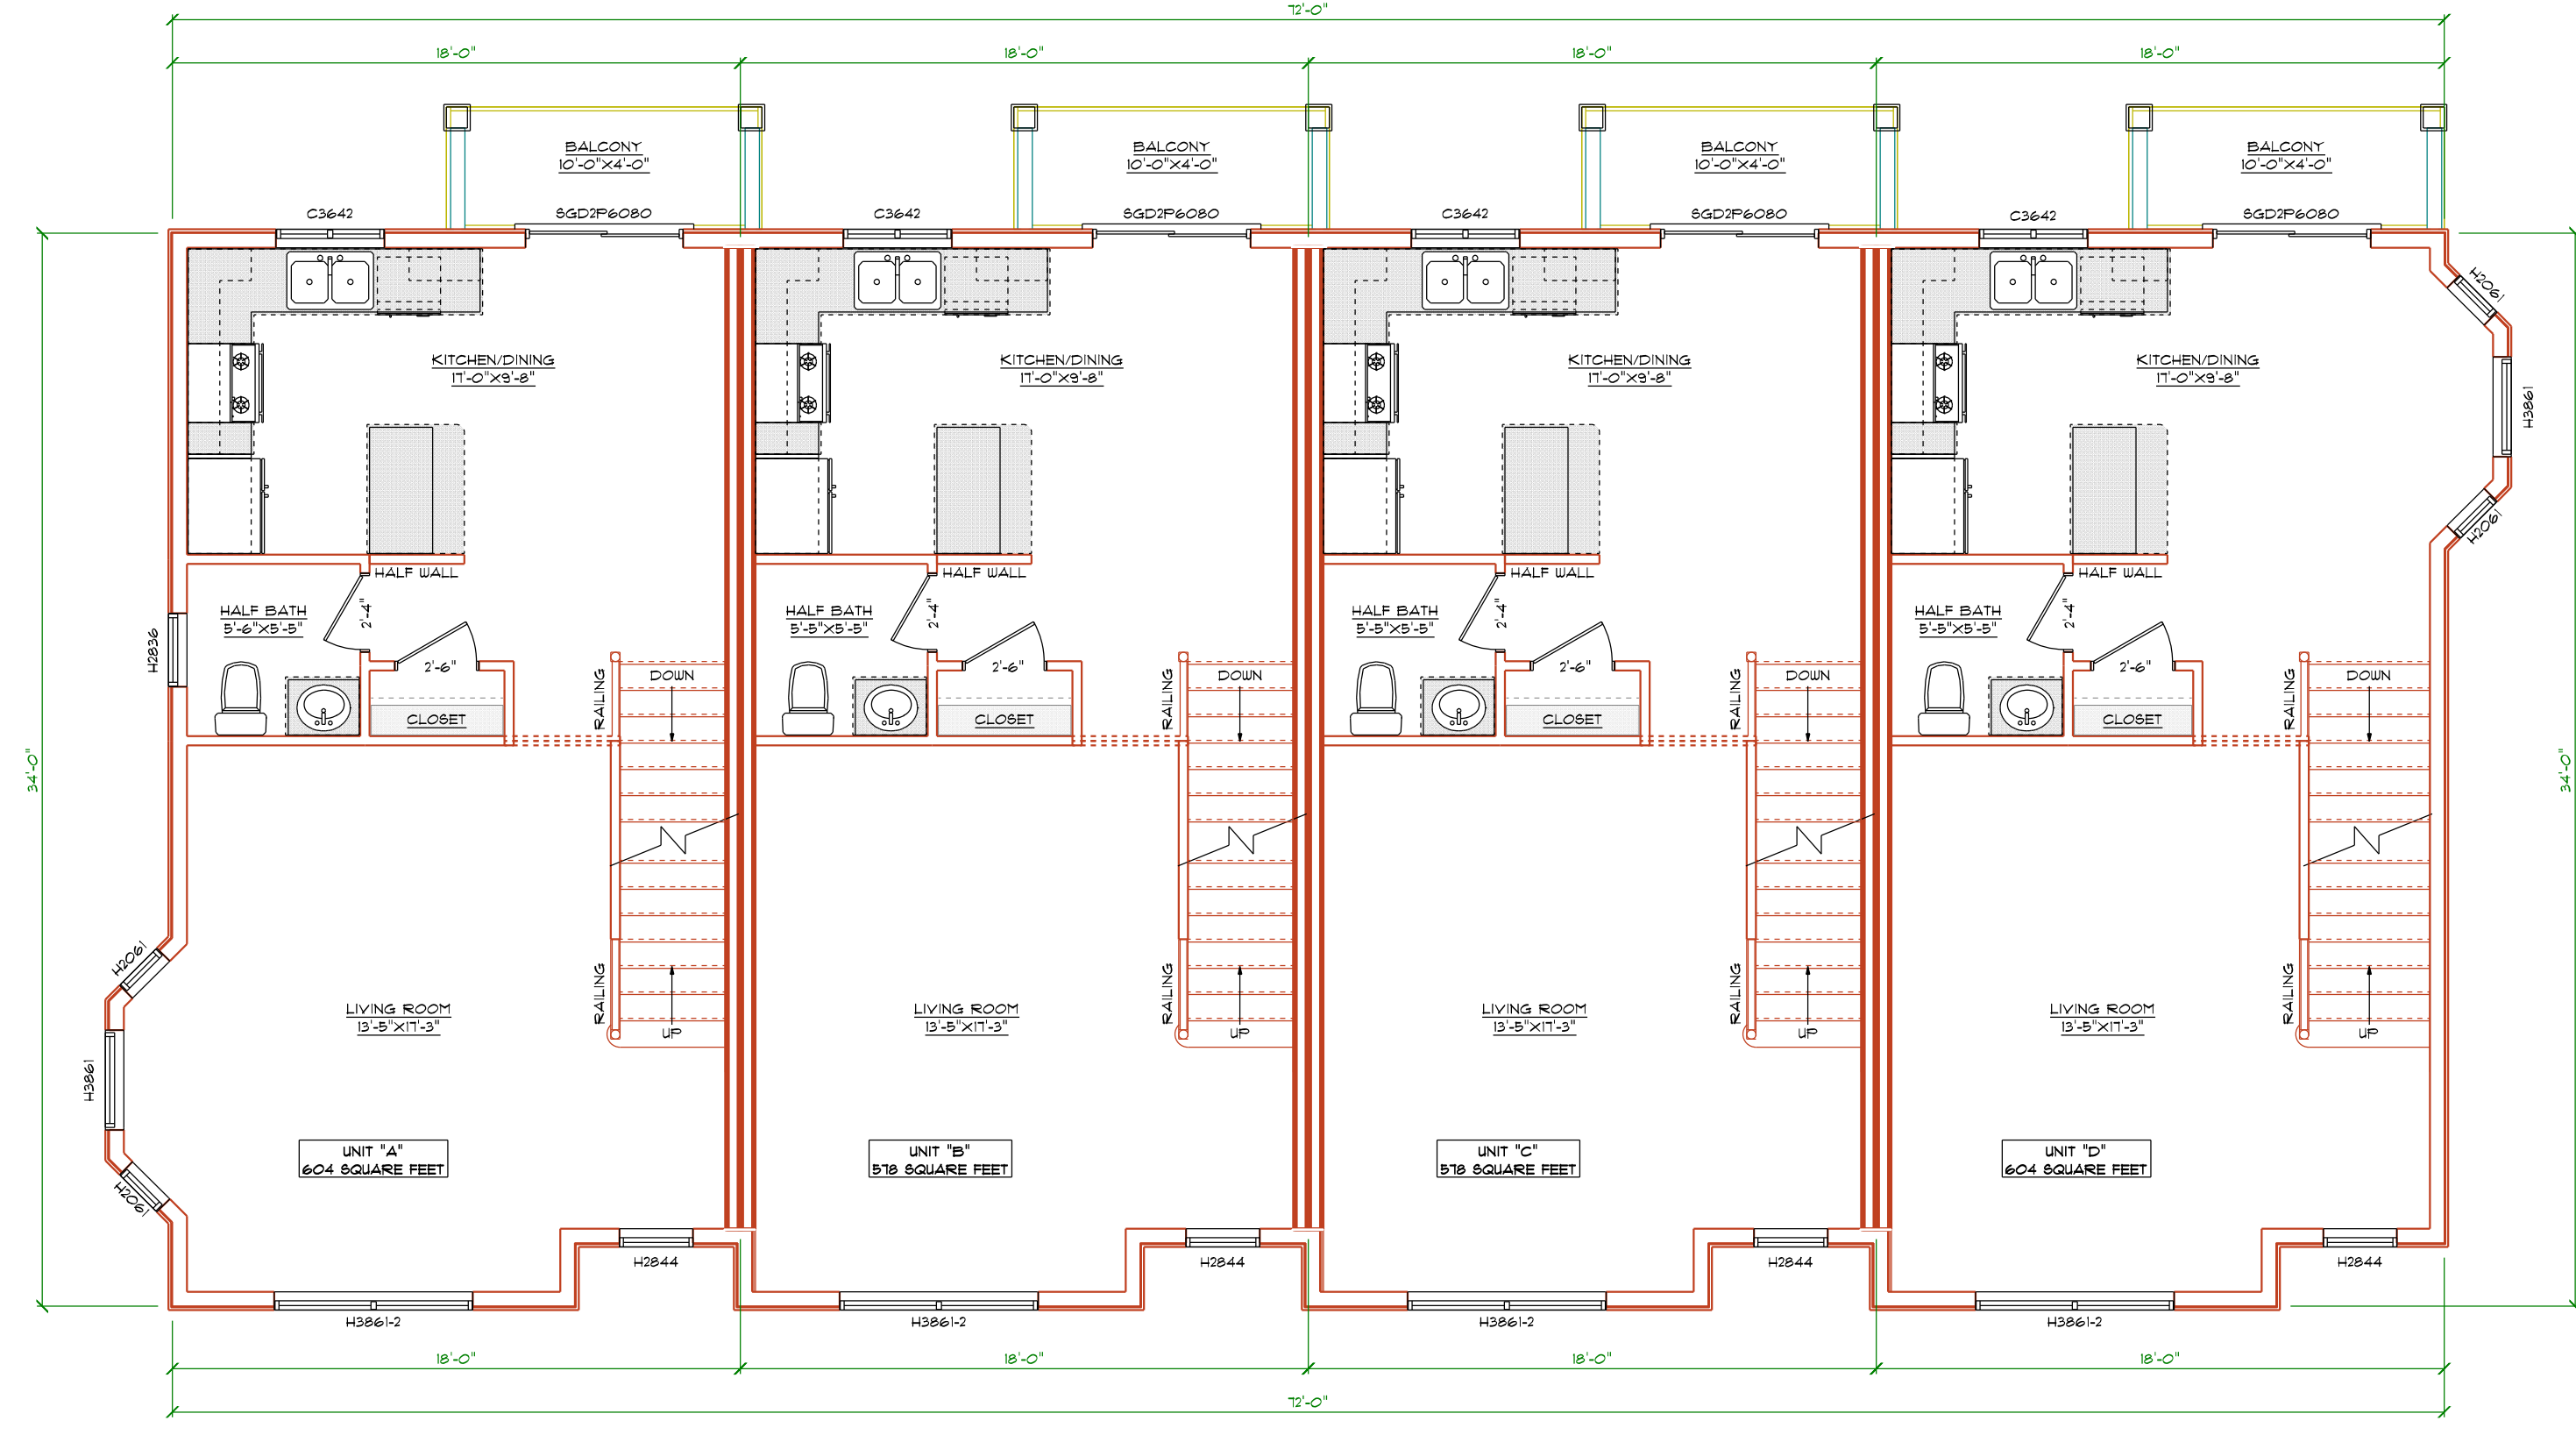

**LEVEL TWO PLAN**  
 SCALE: 3/16" = 1'-0"

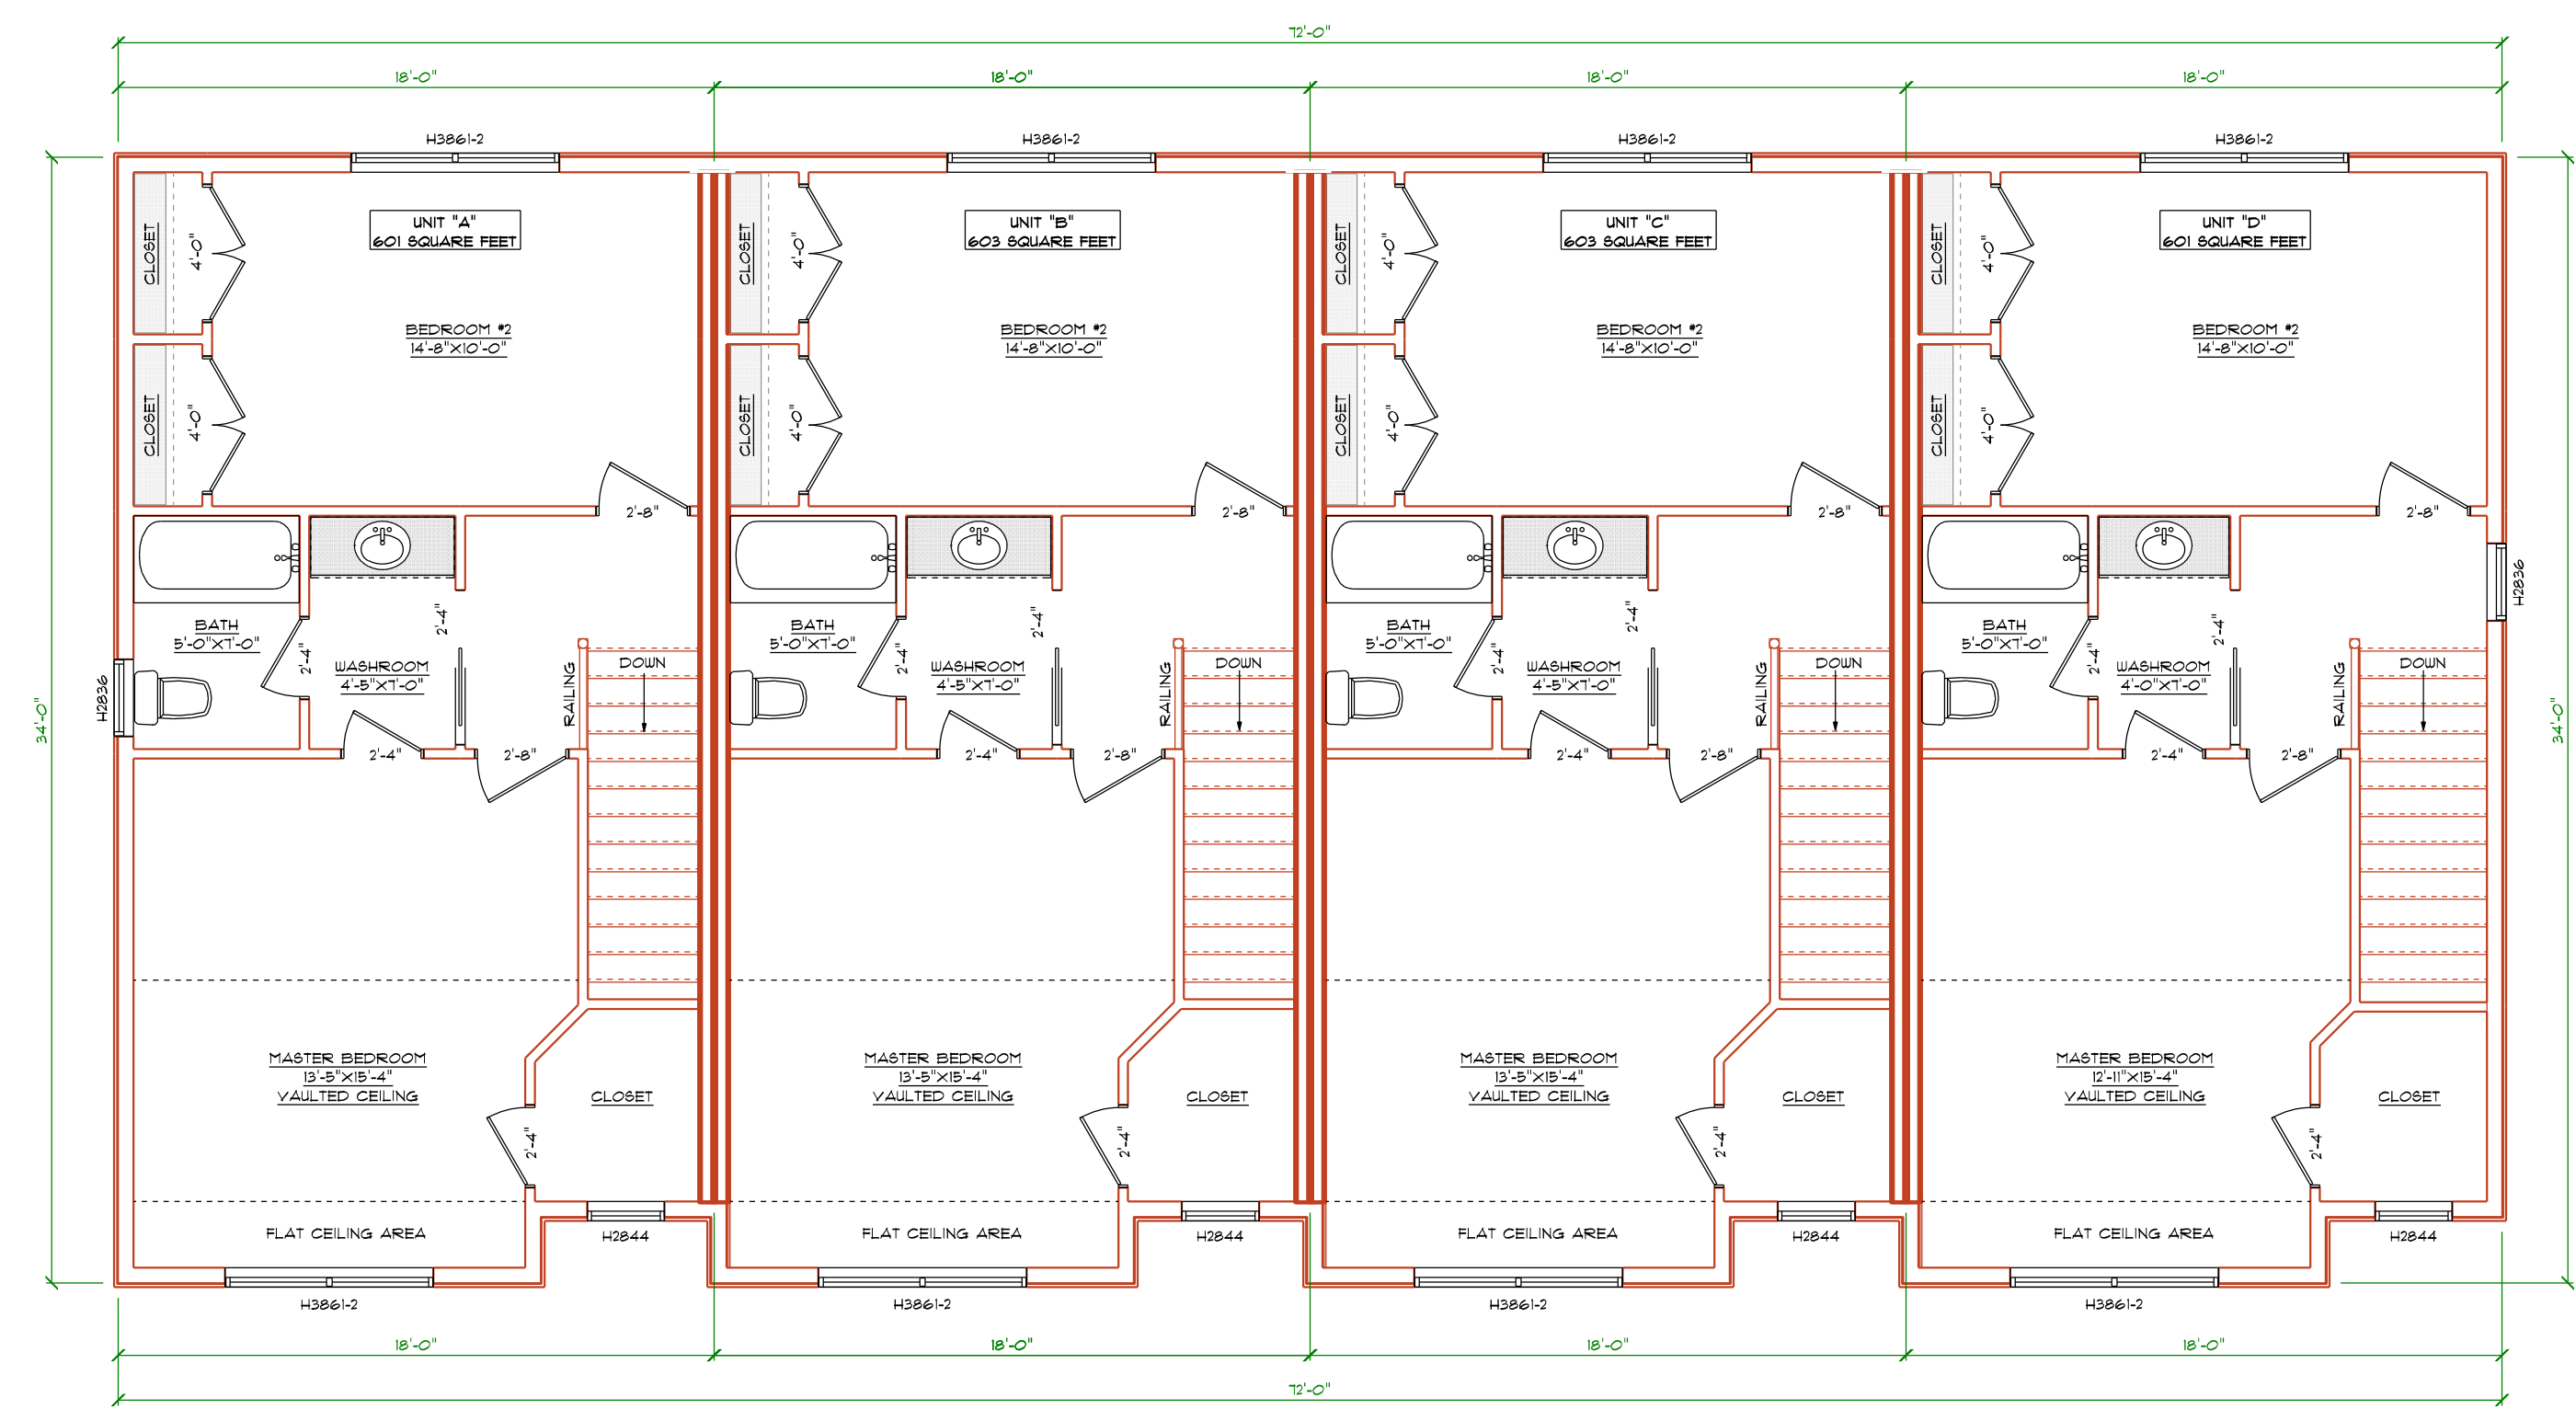

**LEVEL THREE PLAN**  
 SCALE: 3/16" = 1'-0"

DATE	DESCRIPTION
9/3/21	CONCEPTUAL PLANS
	NOT FOR CONSTRUCTION

**4 UNIT BUILDING**

**32 CHARTER STREET  
 EXETER, NH**

SHEET NUMBER	<b>A3</b>
PLAN NUMBER	<b>1253</b>