


EXETER, N.H. TOWN HALL SECOND FLOOR PLAN

(MAIN STREET)

16'

3" = 1'-0"

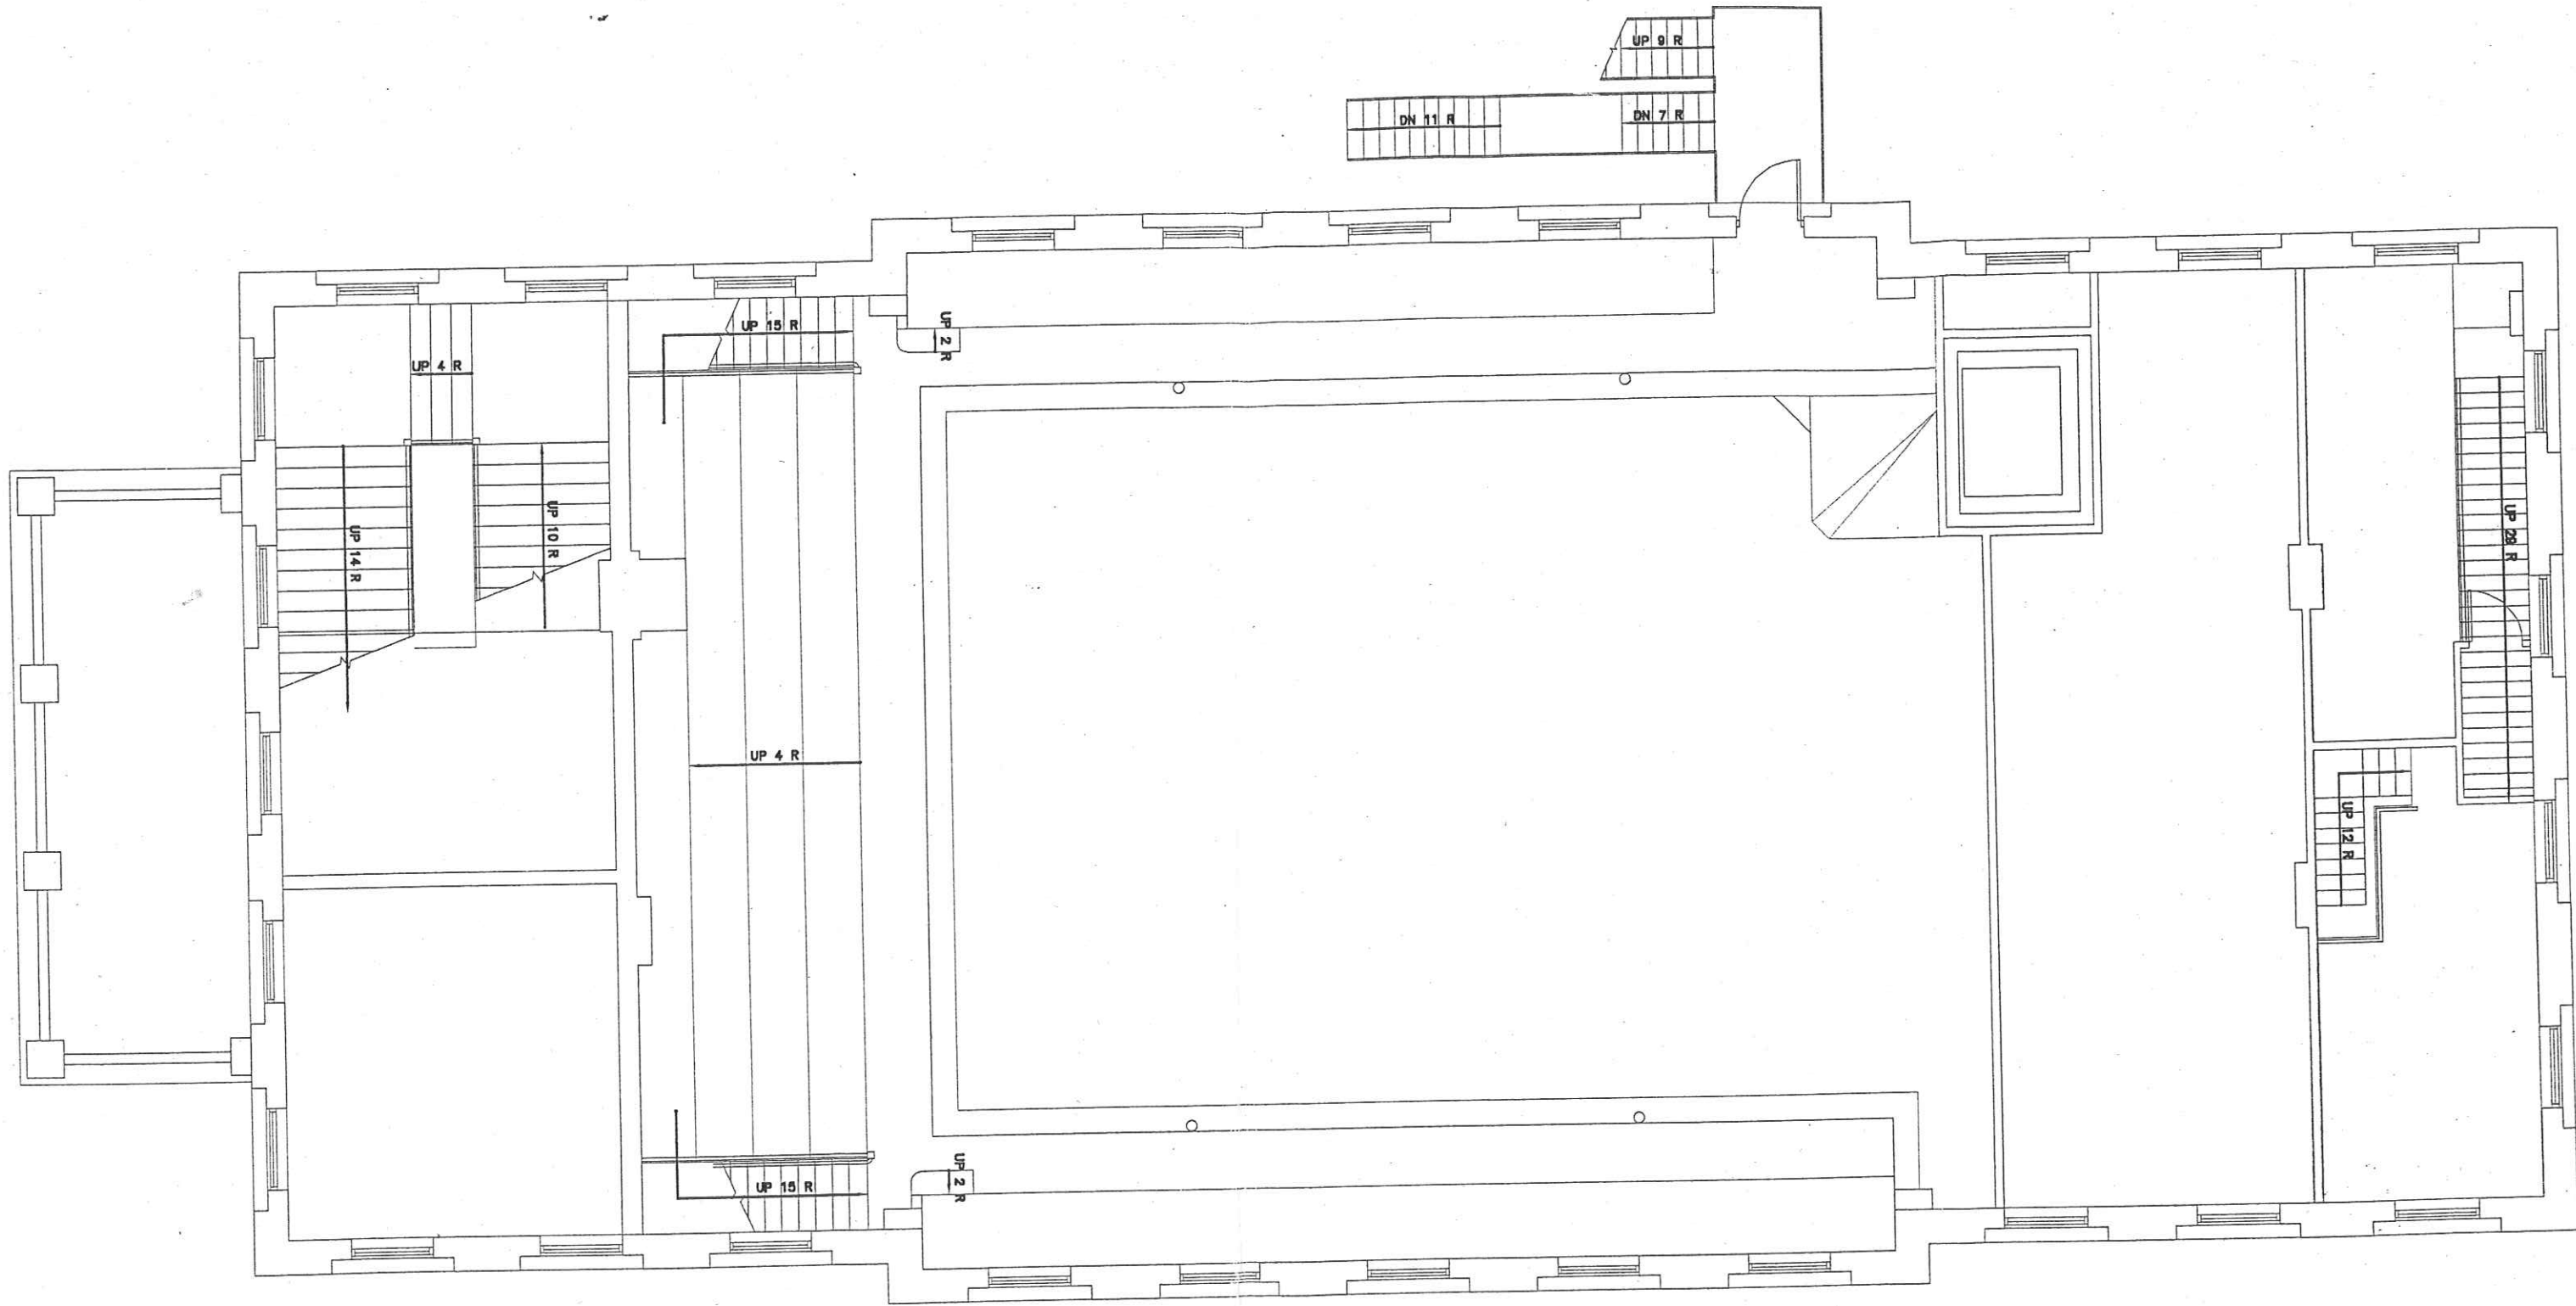


EXETER, N.H. TOWN HALL MEZZANINE PLAN

(MAIN STREET)

8' 16'




1/8" = 1'-0"

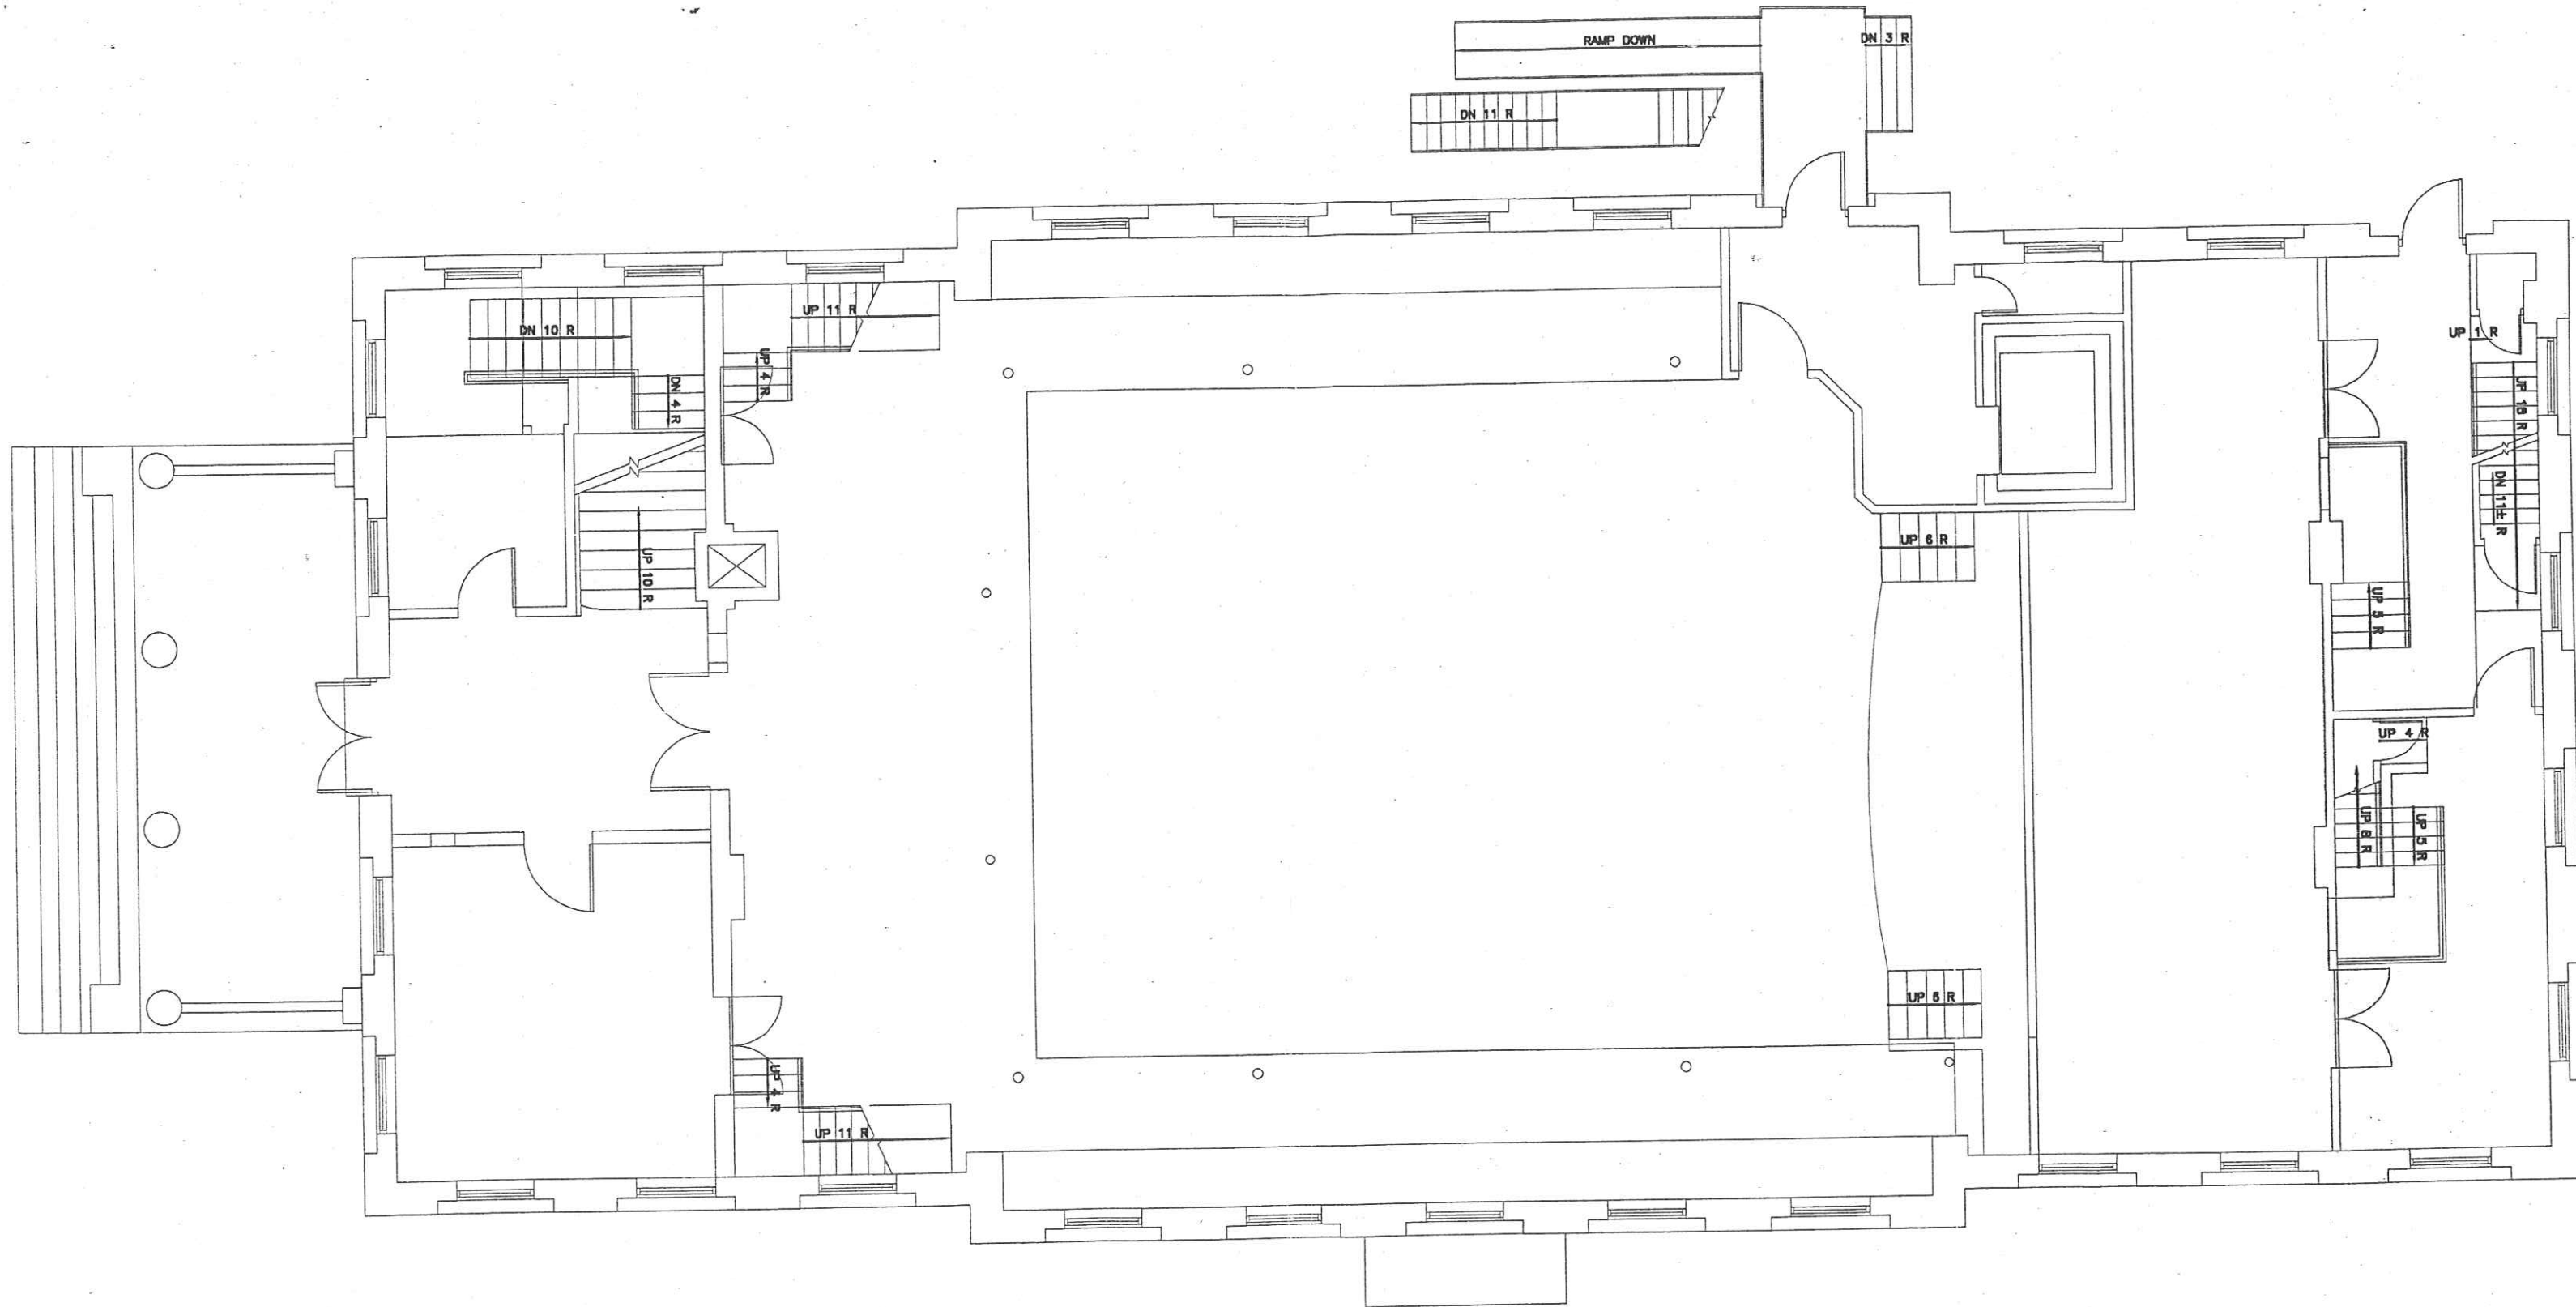




EXETER, N.H. TOWN HALL FIRST FLOOR PLAN

(MAIN STREET)

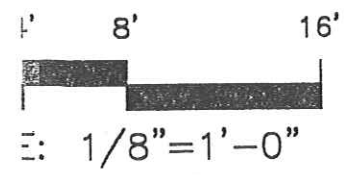


Town Hall

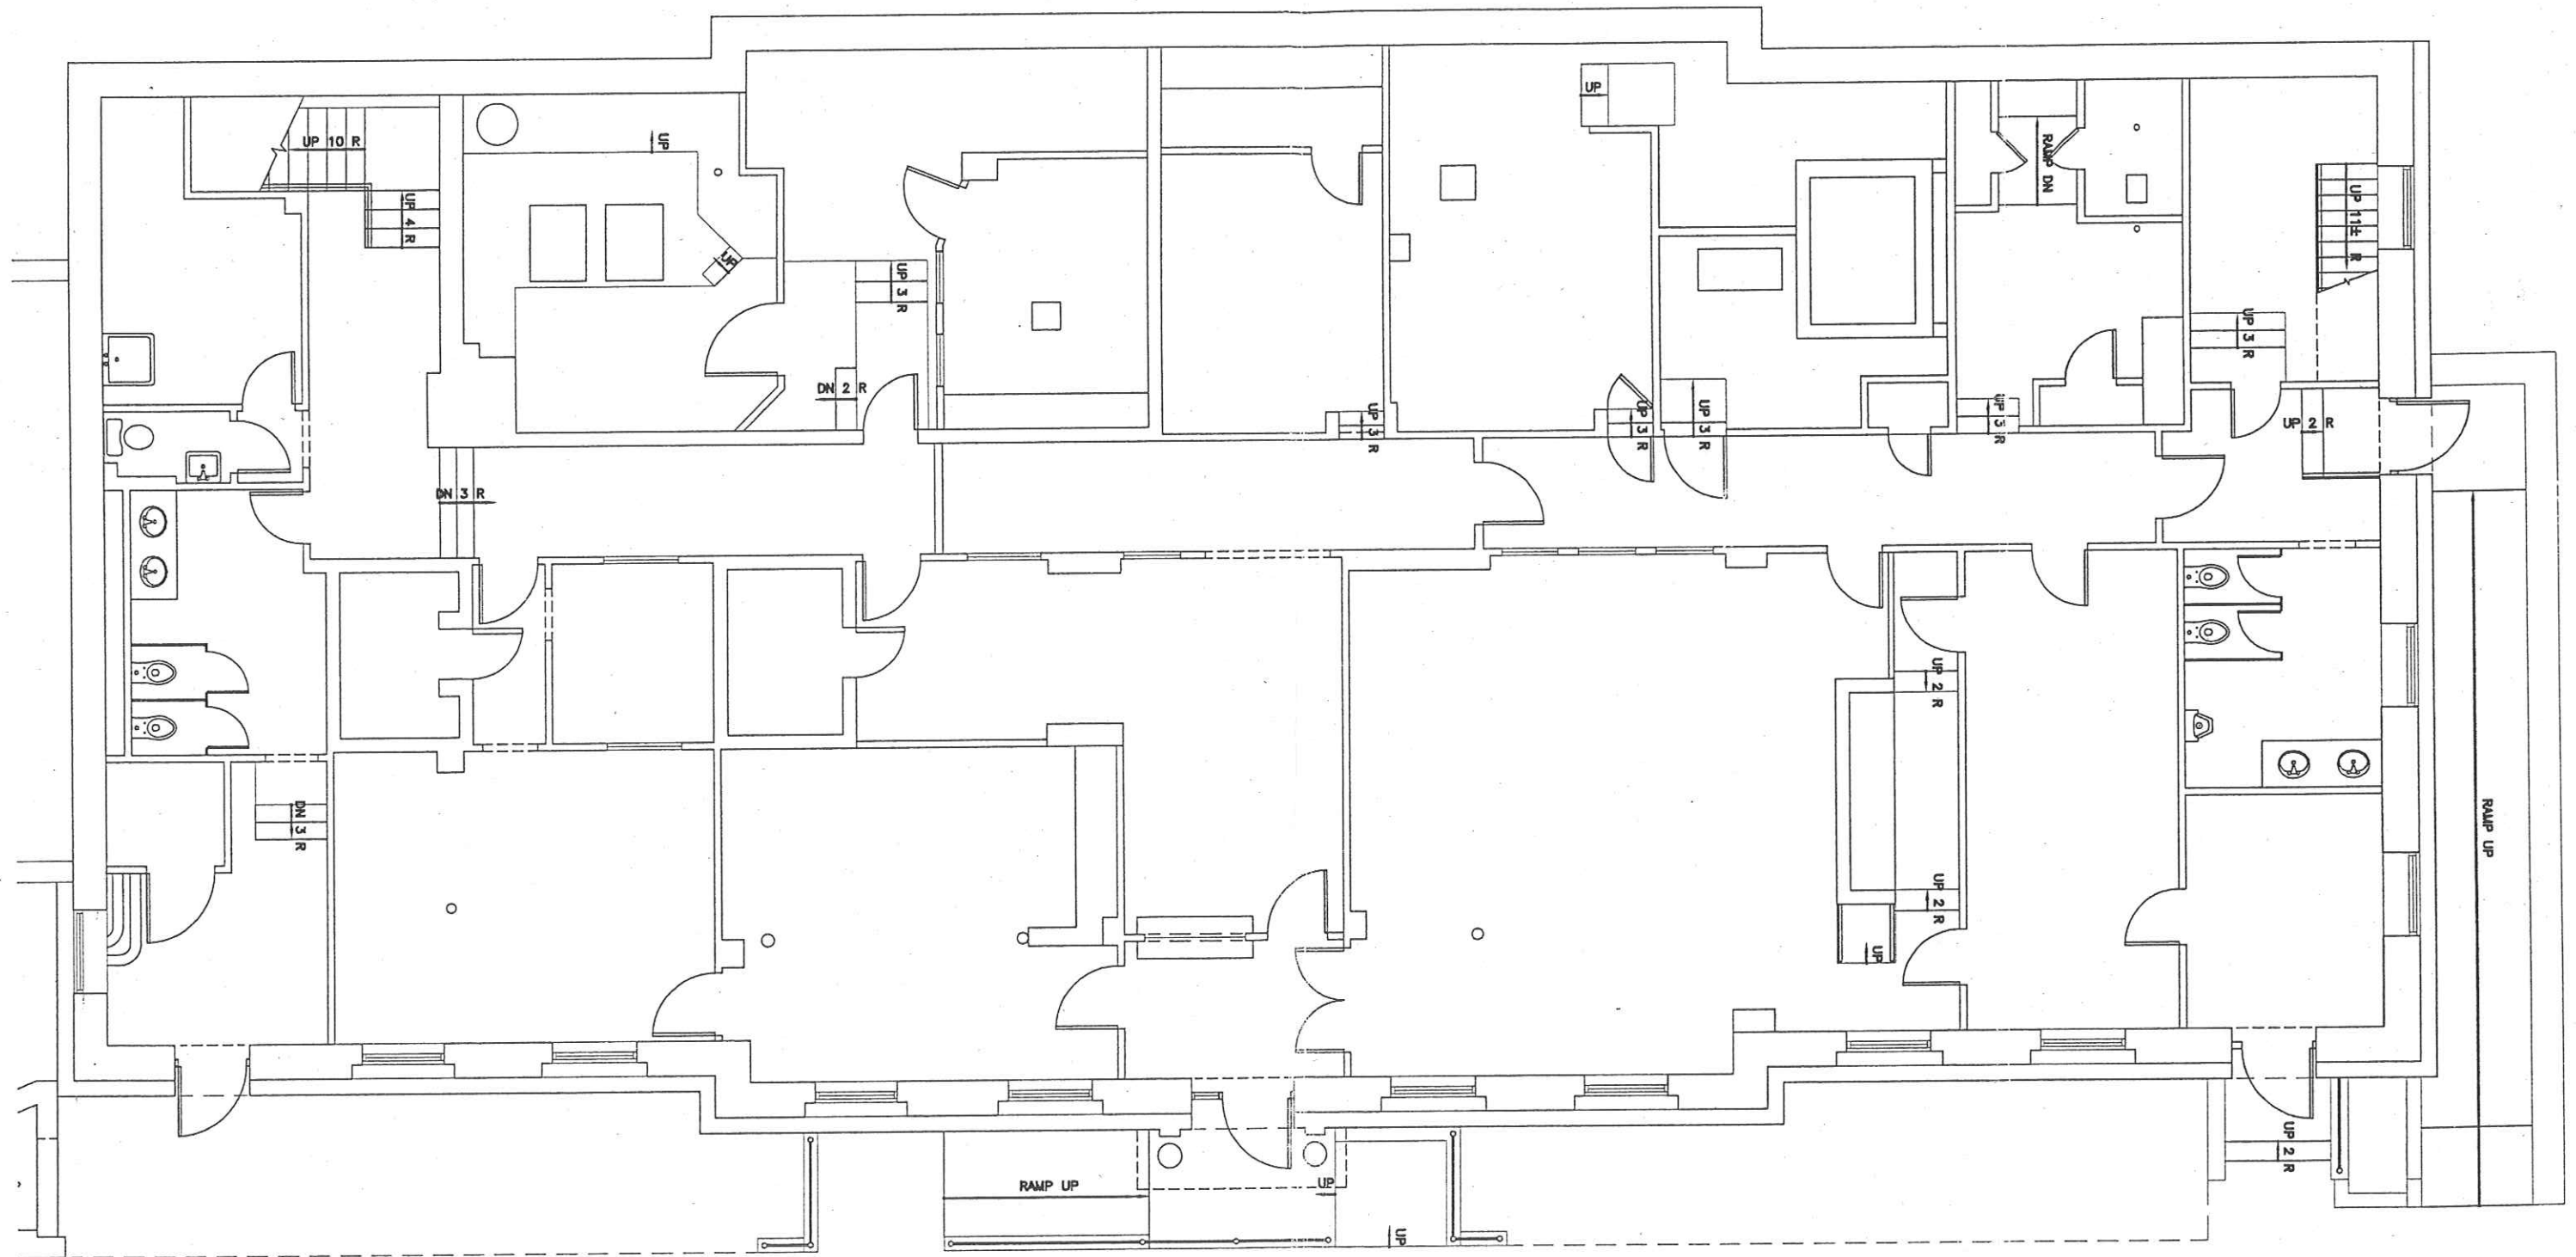

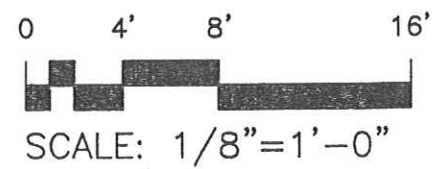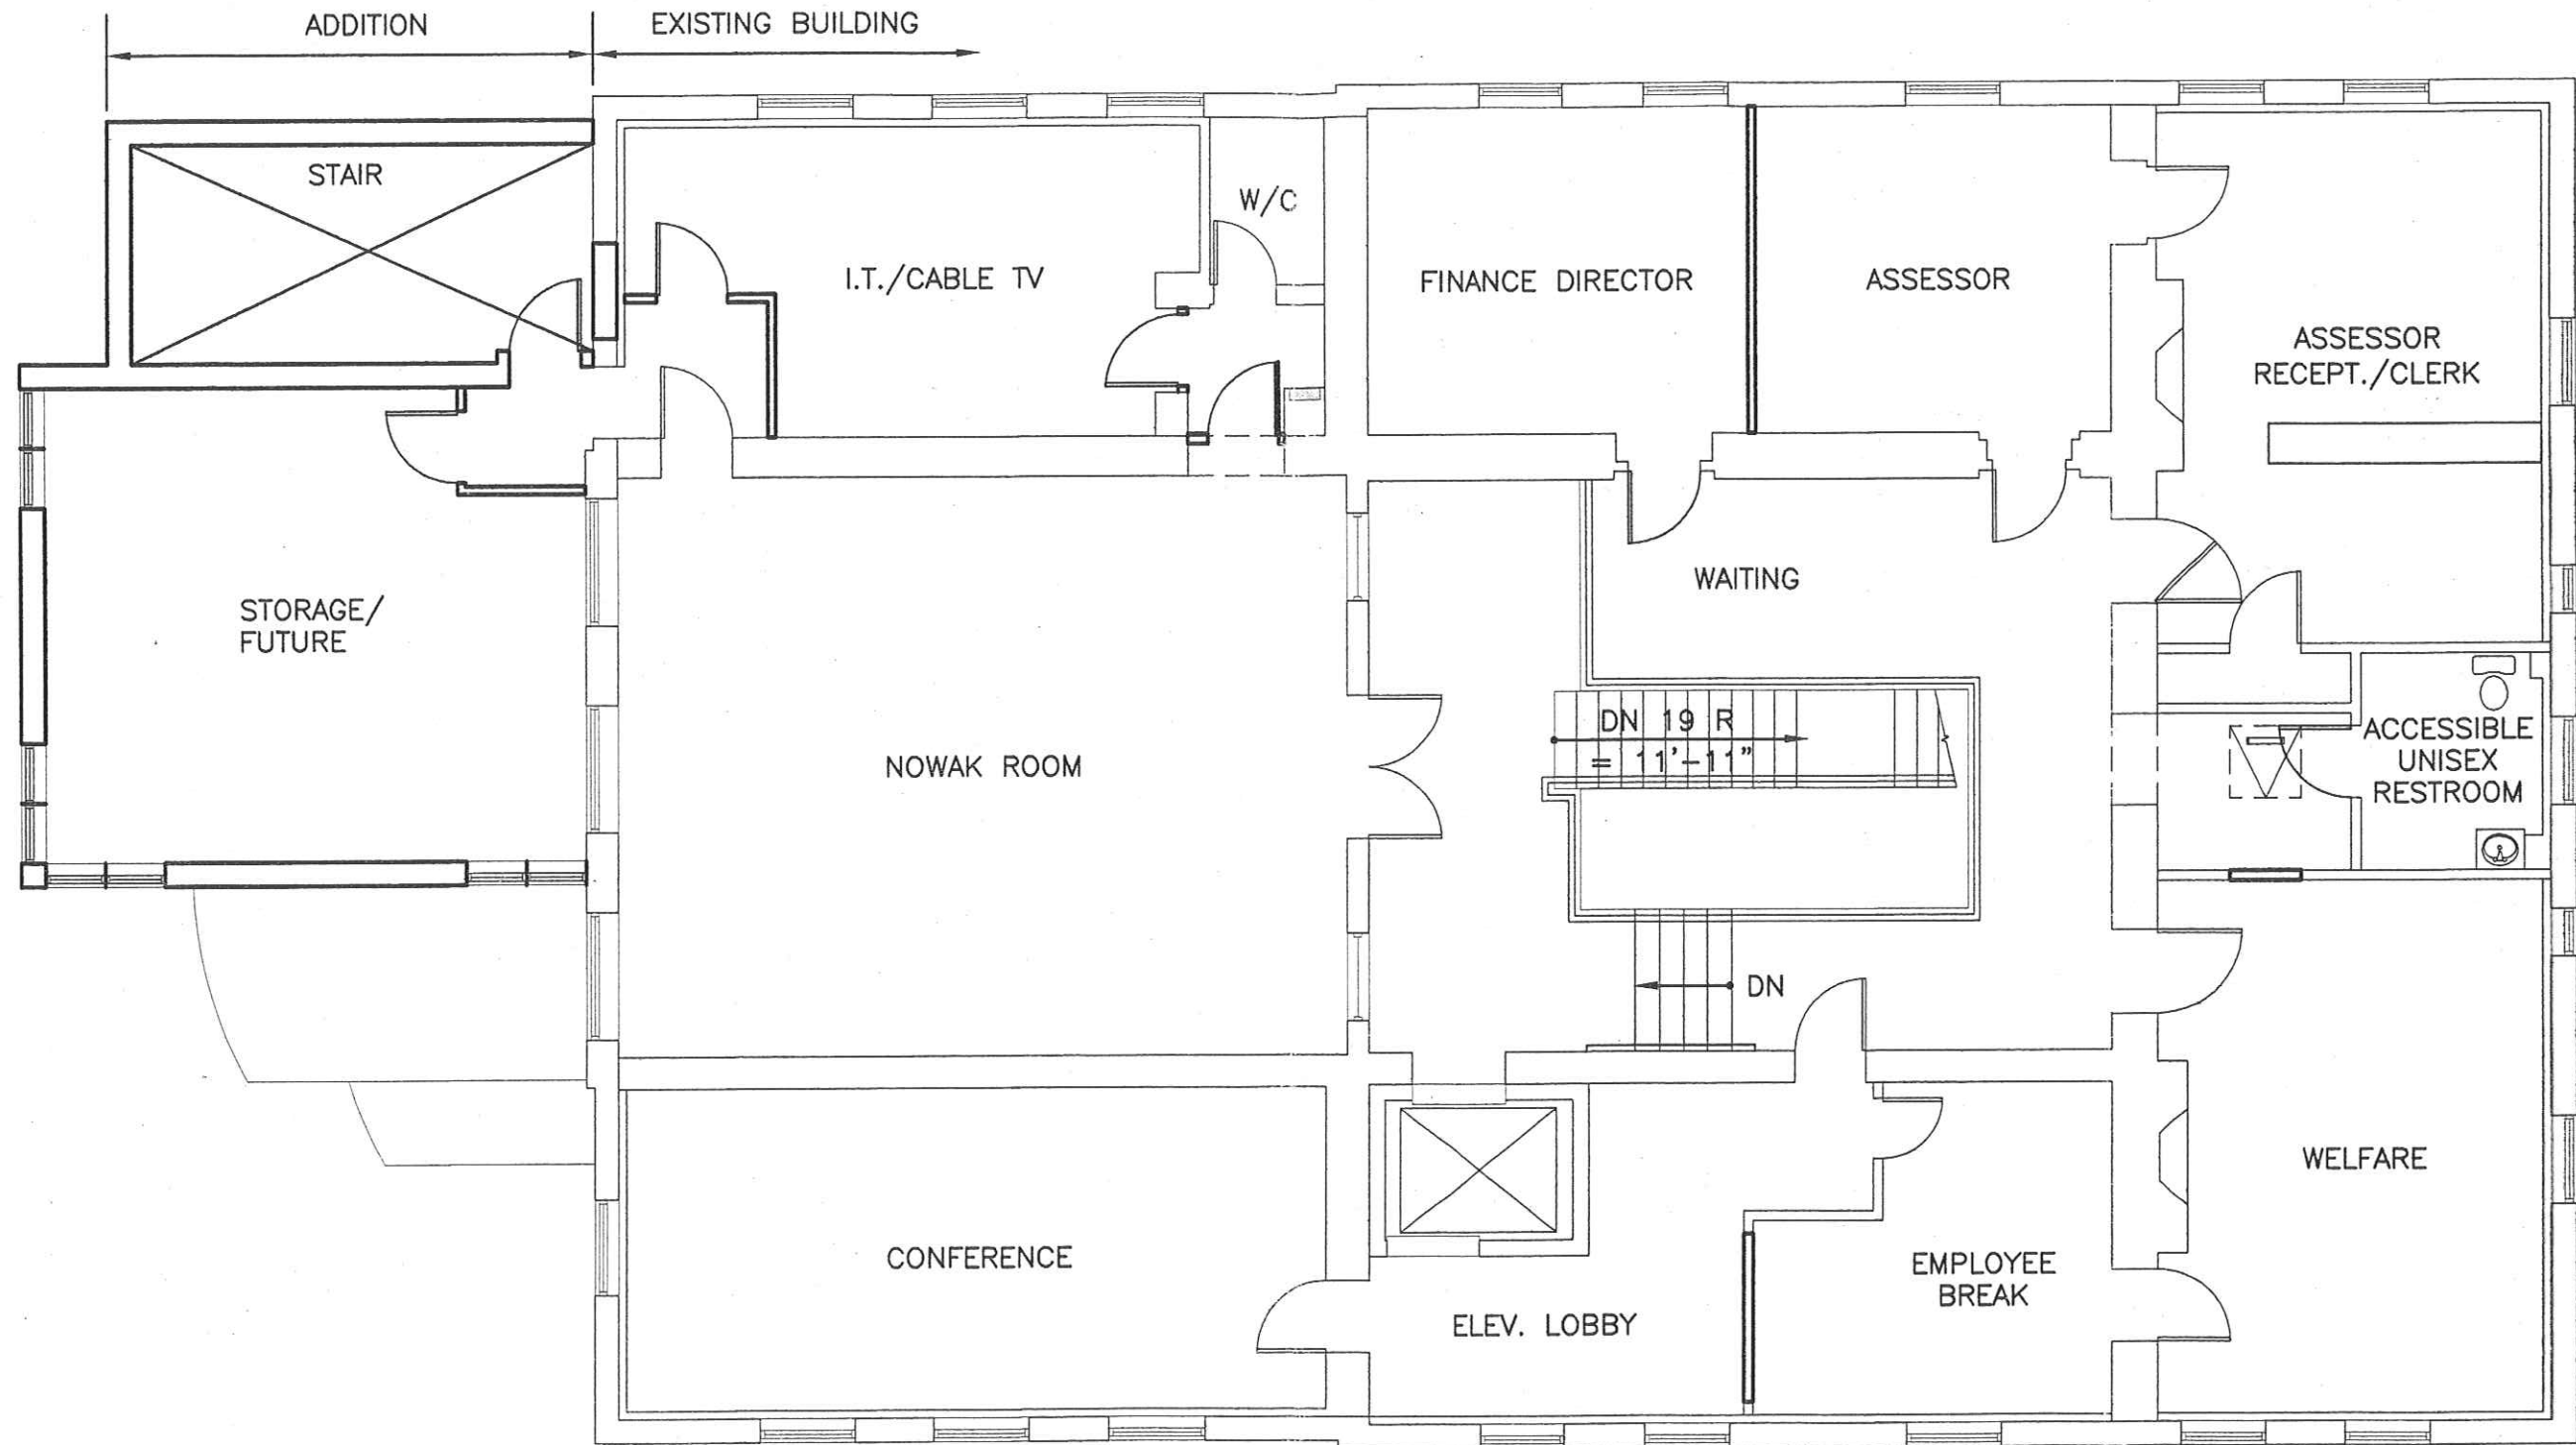

EXETER, N.H. TOWN OFFICES SECOND FLOOR PLAN


(MAIN STREET)

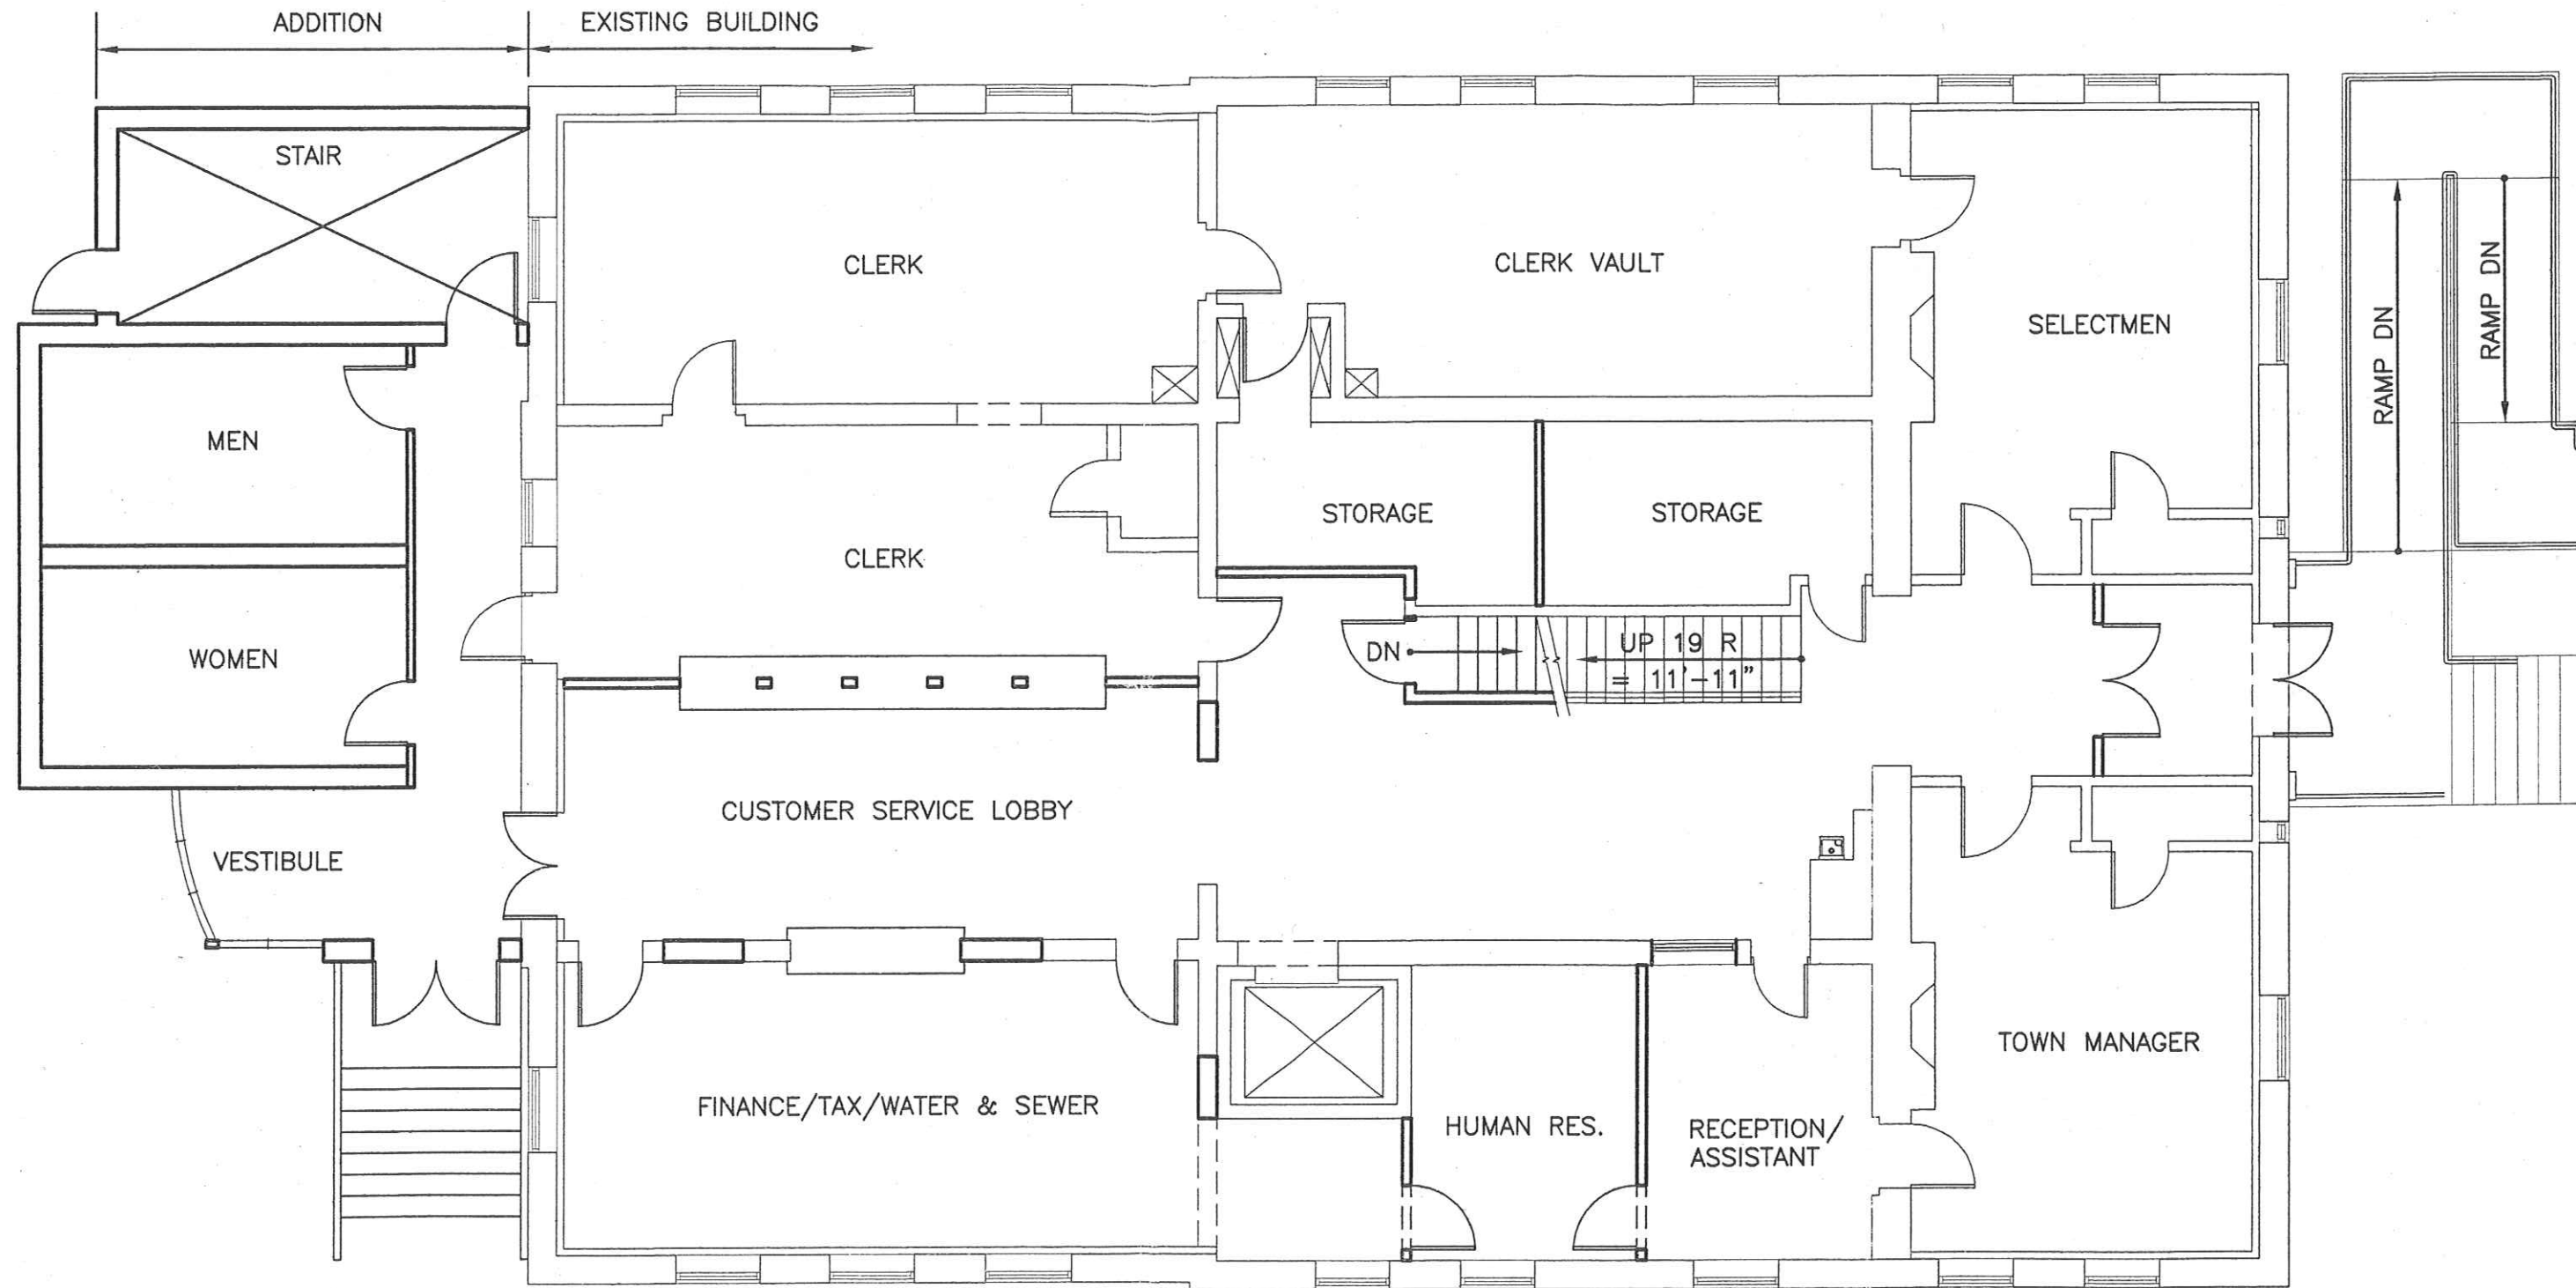

0 4' 8' 16'
 SCALE: 1/8"=1'-0"

EXETER, N.H. TOWN OFFICES FIRST FLOOR PLAN

(MAIN STREET)

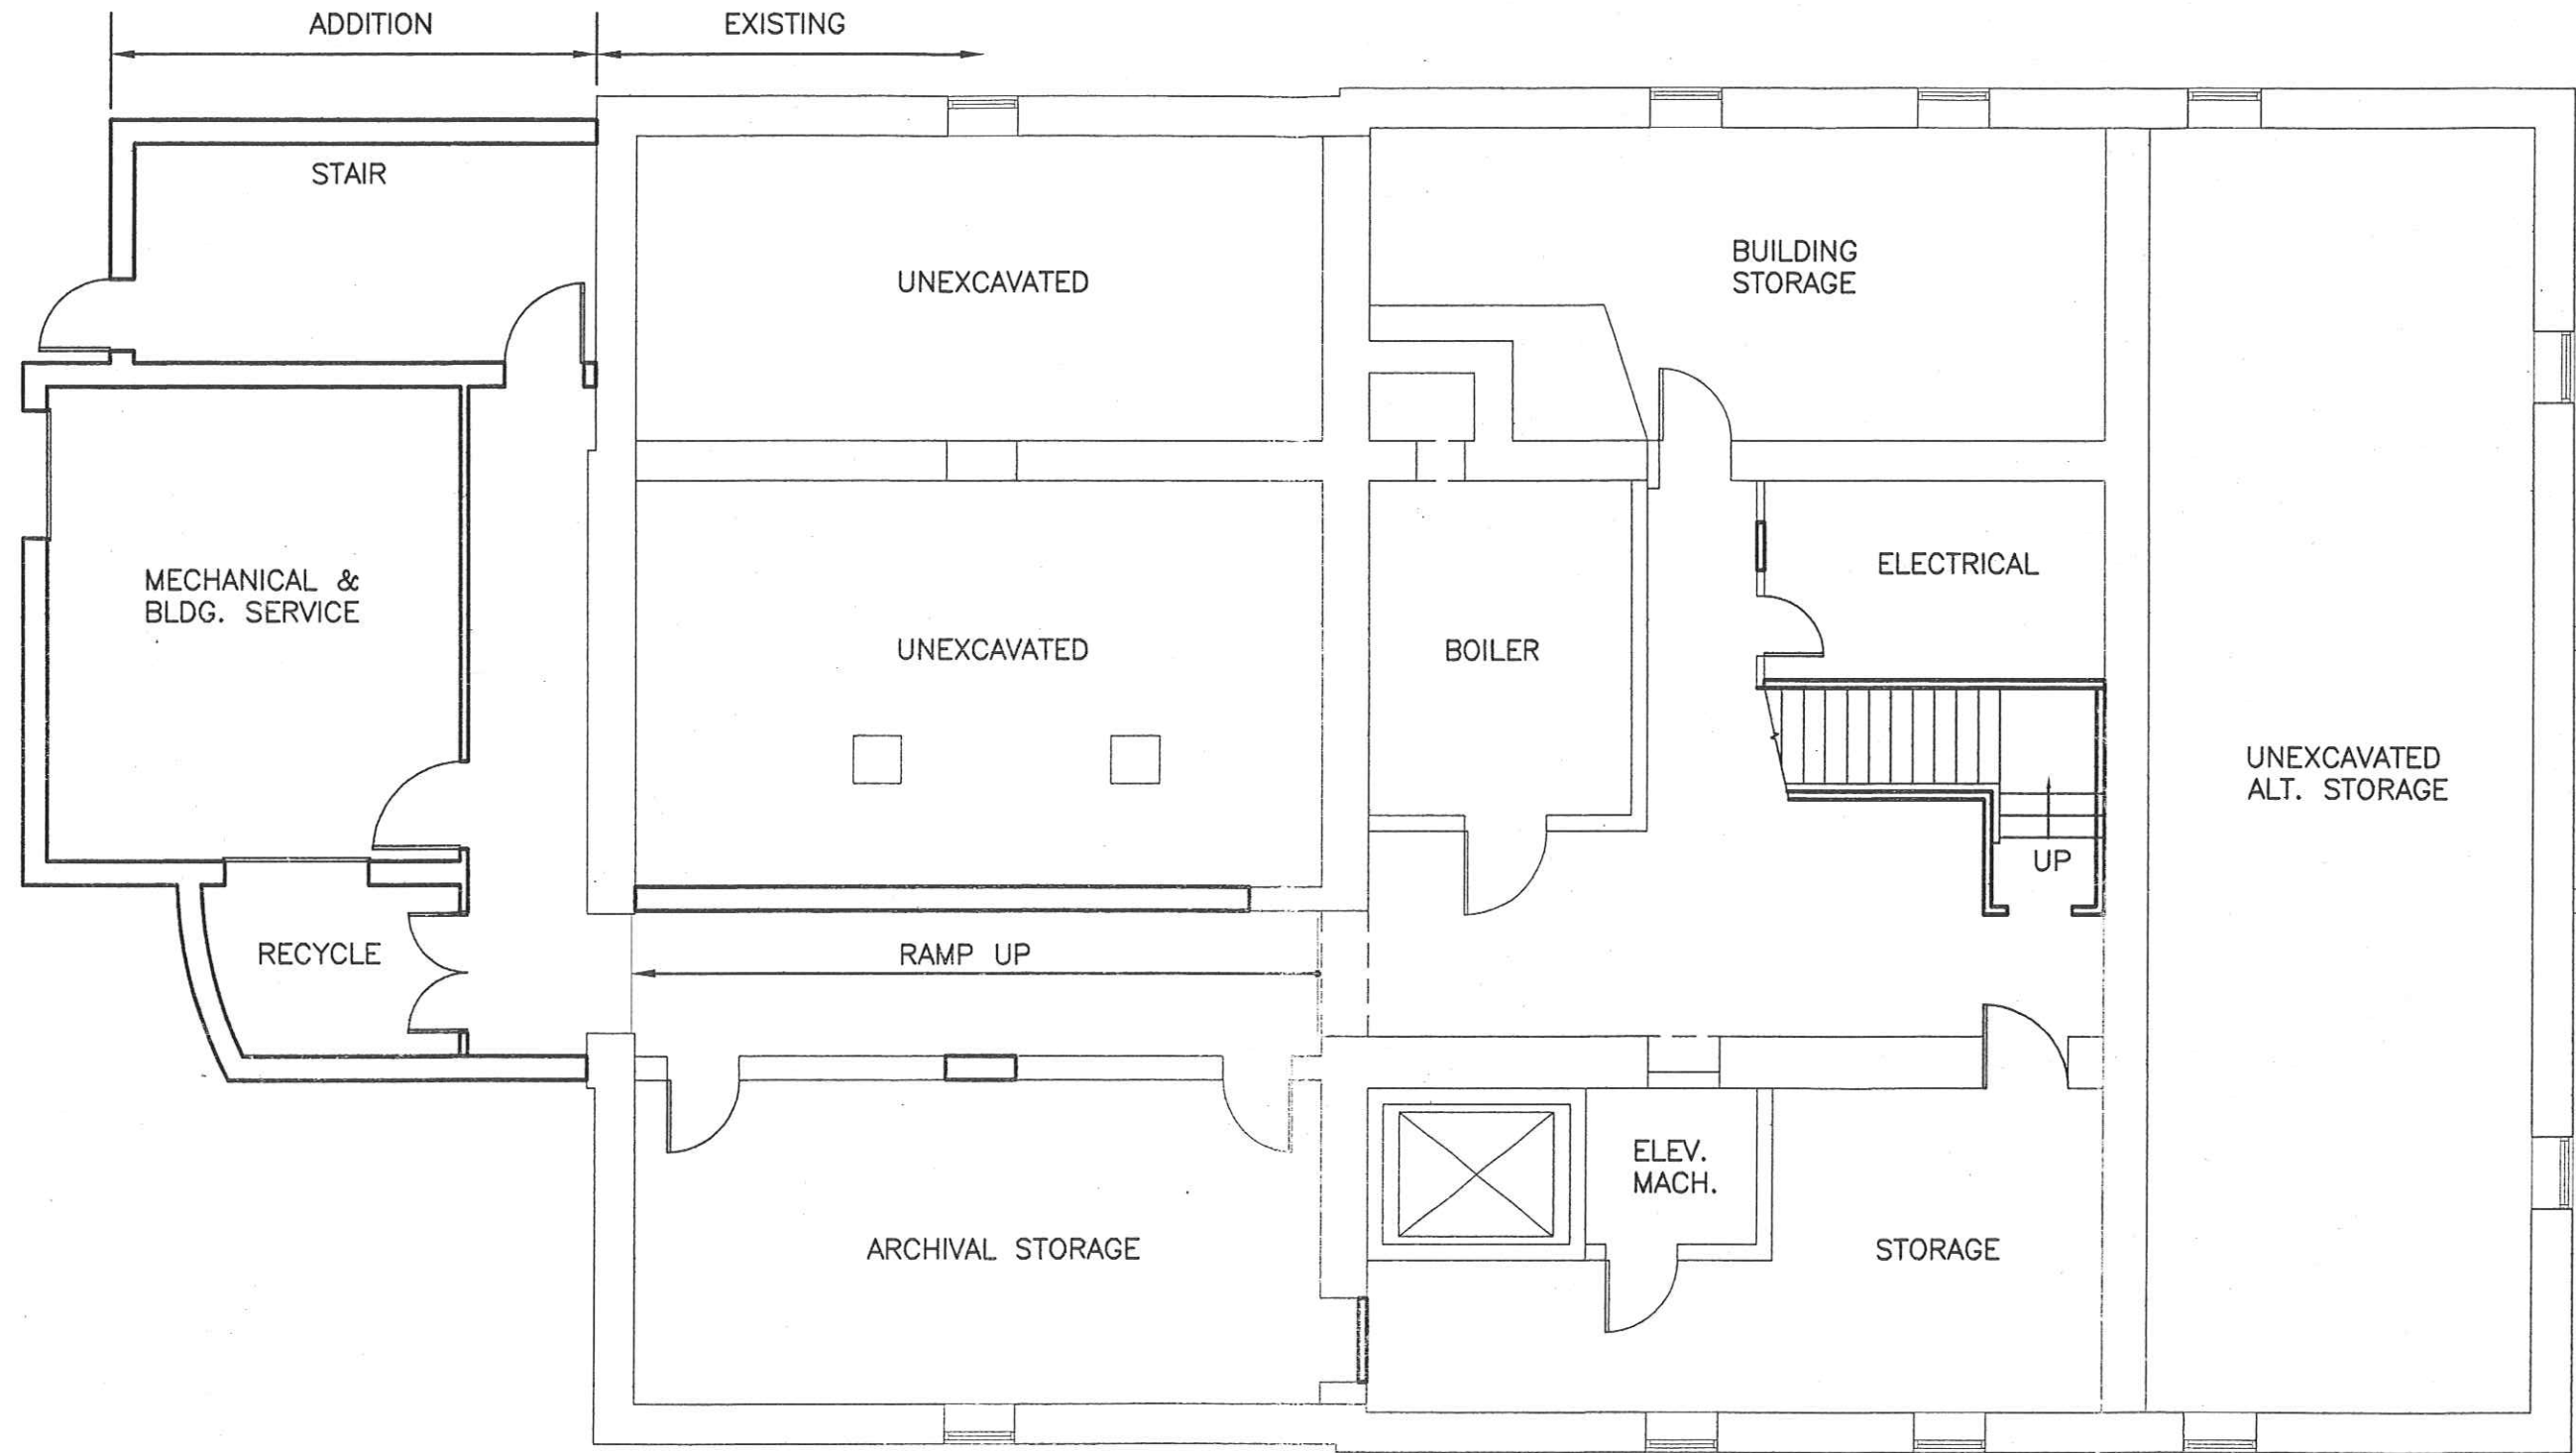

0 4' 8' 16'
 SCALE: 1/8" = 1'-0"

EXETER, N.H. TOWN OFFICES GROUND FLOOR PLAN

(MAIN STREET)