



ALTUS
ENGINEERING, INC.

133 COURT STREET PORTSMOUTH, NH 03801
(603) 433-2335 www.ALTUS-ENG.COM

THIS DRAWING HAS NOT BEEN
RELEASED FOR CONSTRUCTION

SLAM
250 Summer Street
4th Floor
Boston, MA 02210-1135
www.slamcoll.com

ISSUED FOR:
PLANNING BOARD APPROVAL

ISSUE DATE:
OCTOBER 15, 2020

NO.	DESCRIPTION	BY	DATE
0	PB SUBMITTAL	CDB	10/15/20

DRAWN BY: _____ CDB
APPROVED BY: _____ JKC
DRAWING FILE: 5030_071620.DWG

SCALE: 1"=20'





OWNER/APPLICANT:
PHILLIPS EXETER ACADEMY
20 MAIN STREET
EXETER, NH 03833

PROJECT:
PHILLIPS EXETER ACADEMY
NEW DORMITORY

ASSESSOR PARCEL 72, LOT 209

TITLE:
SNOW STORAGE PLAN

SHEET NUMBER:
CS-1

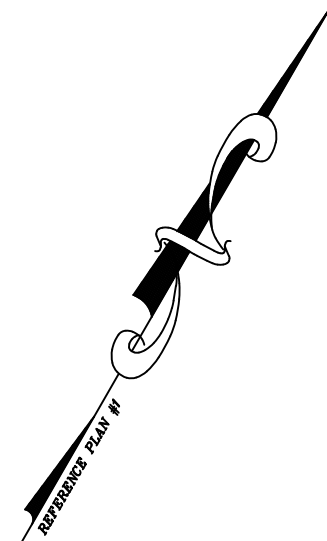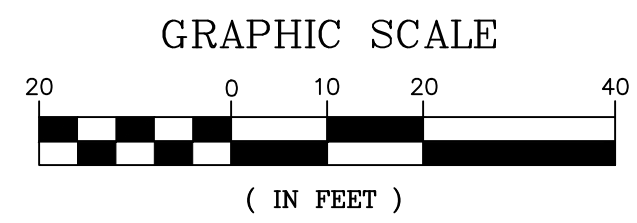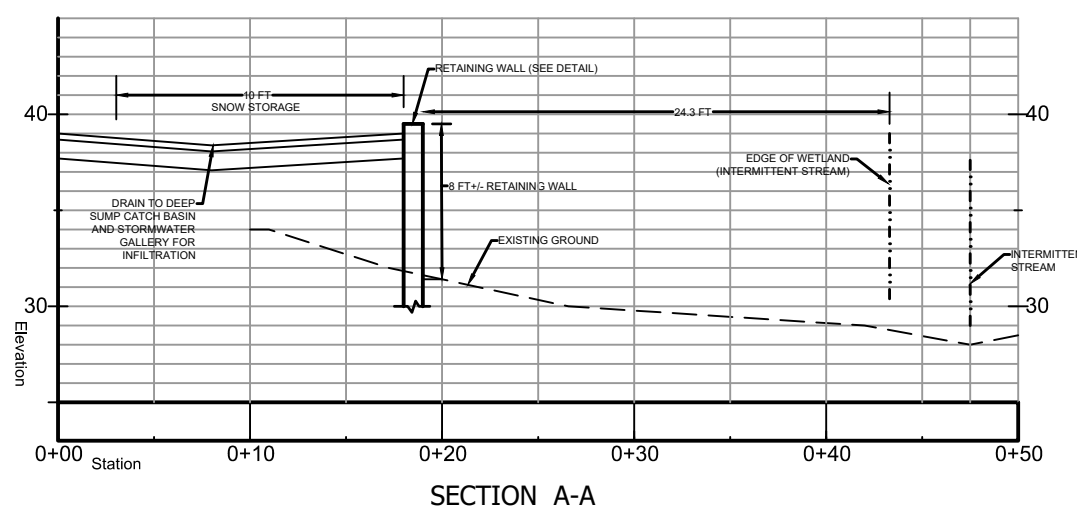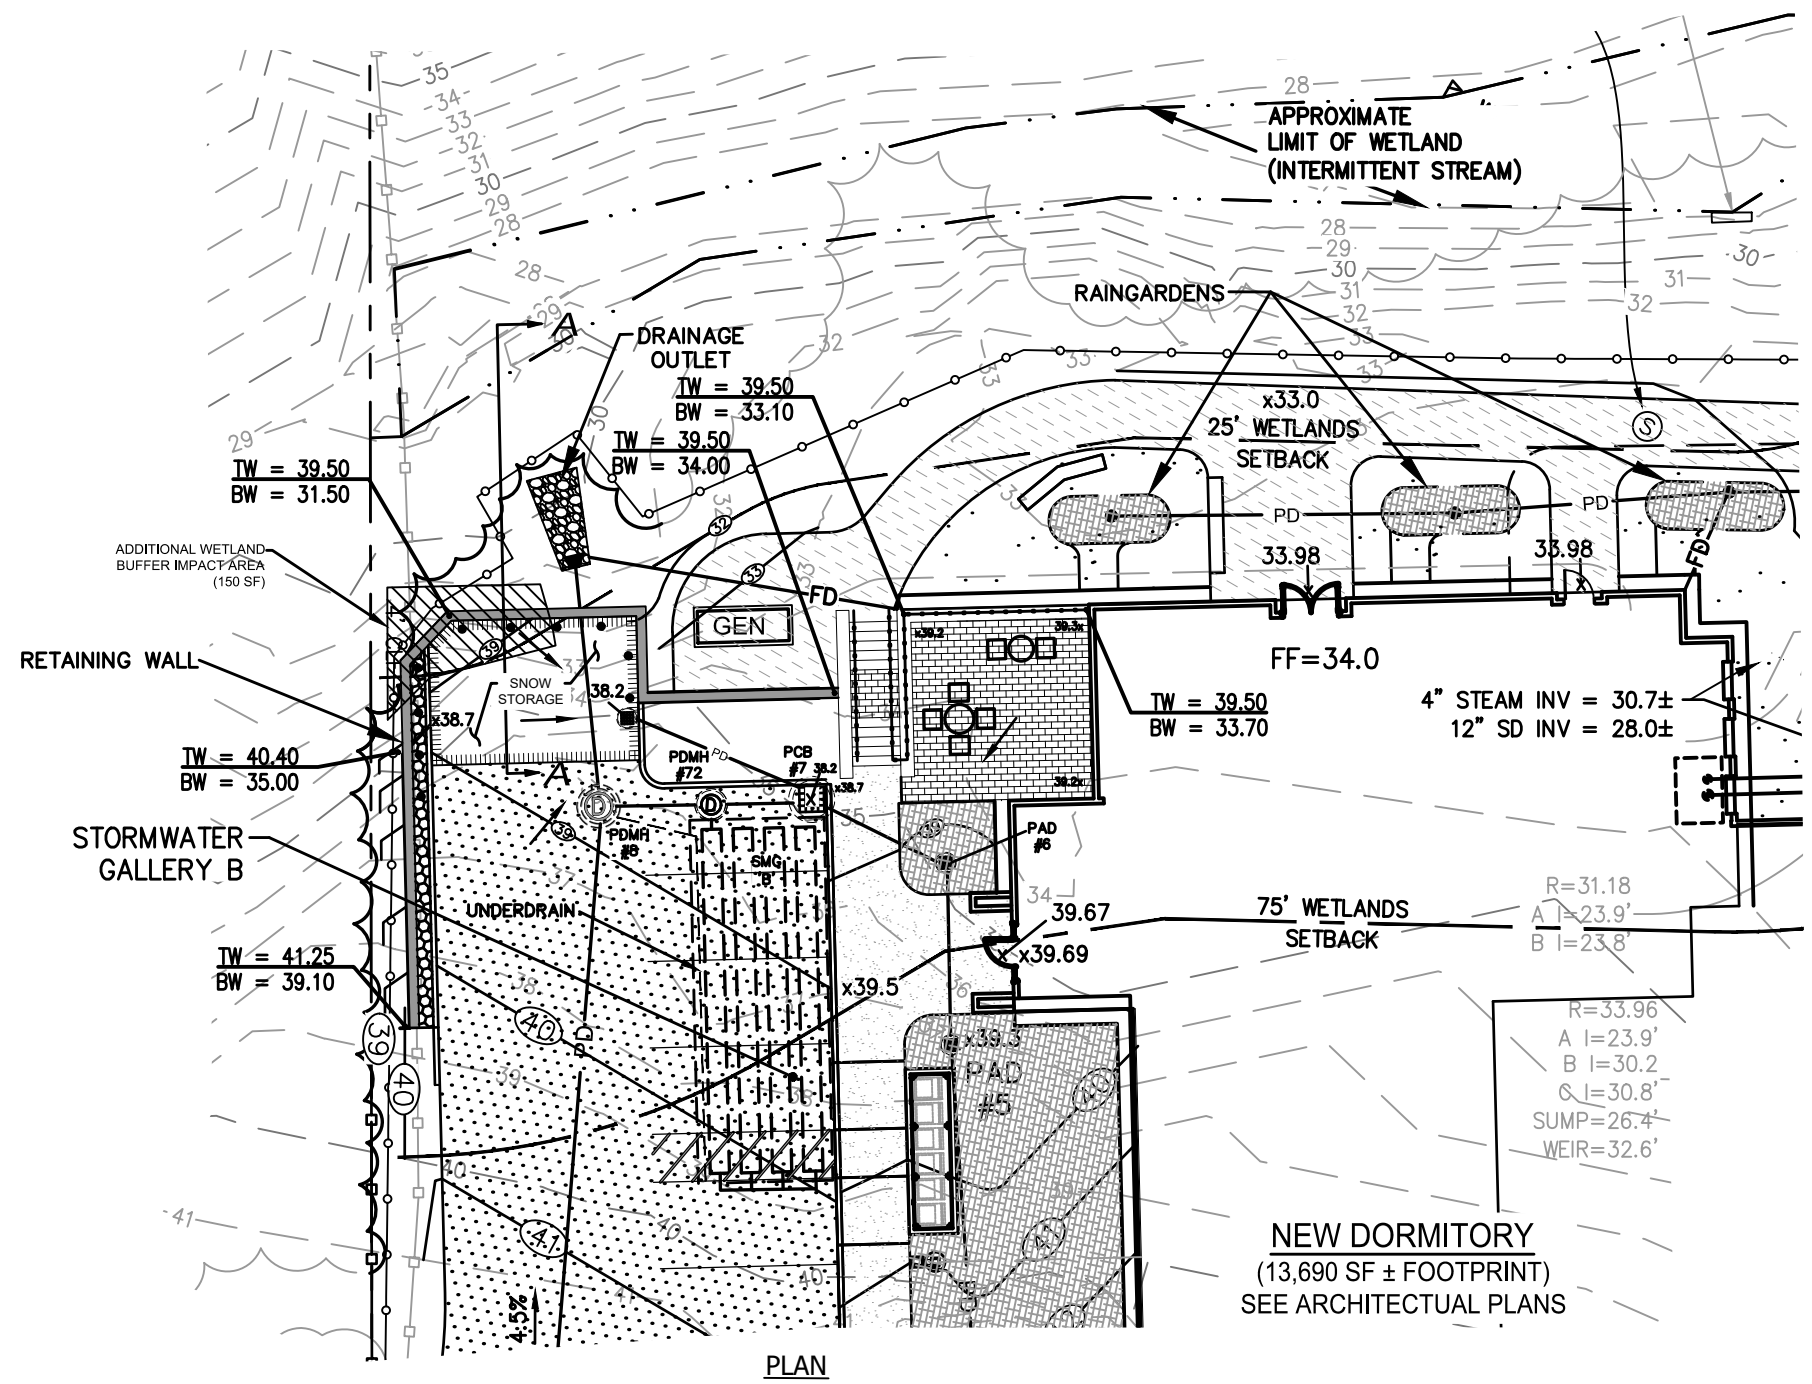

P0030