


LEGEND:

- 50' BUFFER IMPACT = 5,666 SF
- 75' BUFFER IMPACT = 5,122 SF
- 125' BUFFER IMPACT = 21,287 SF

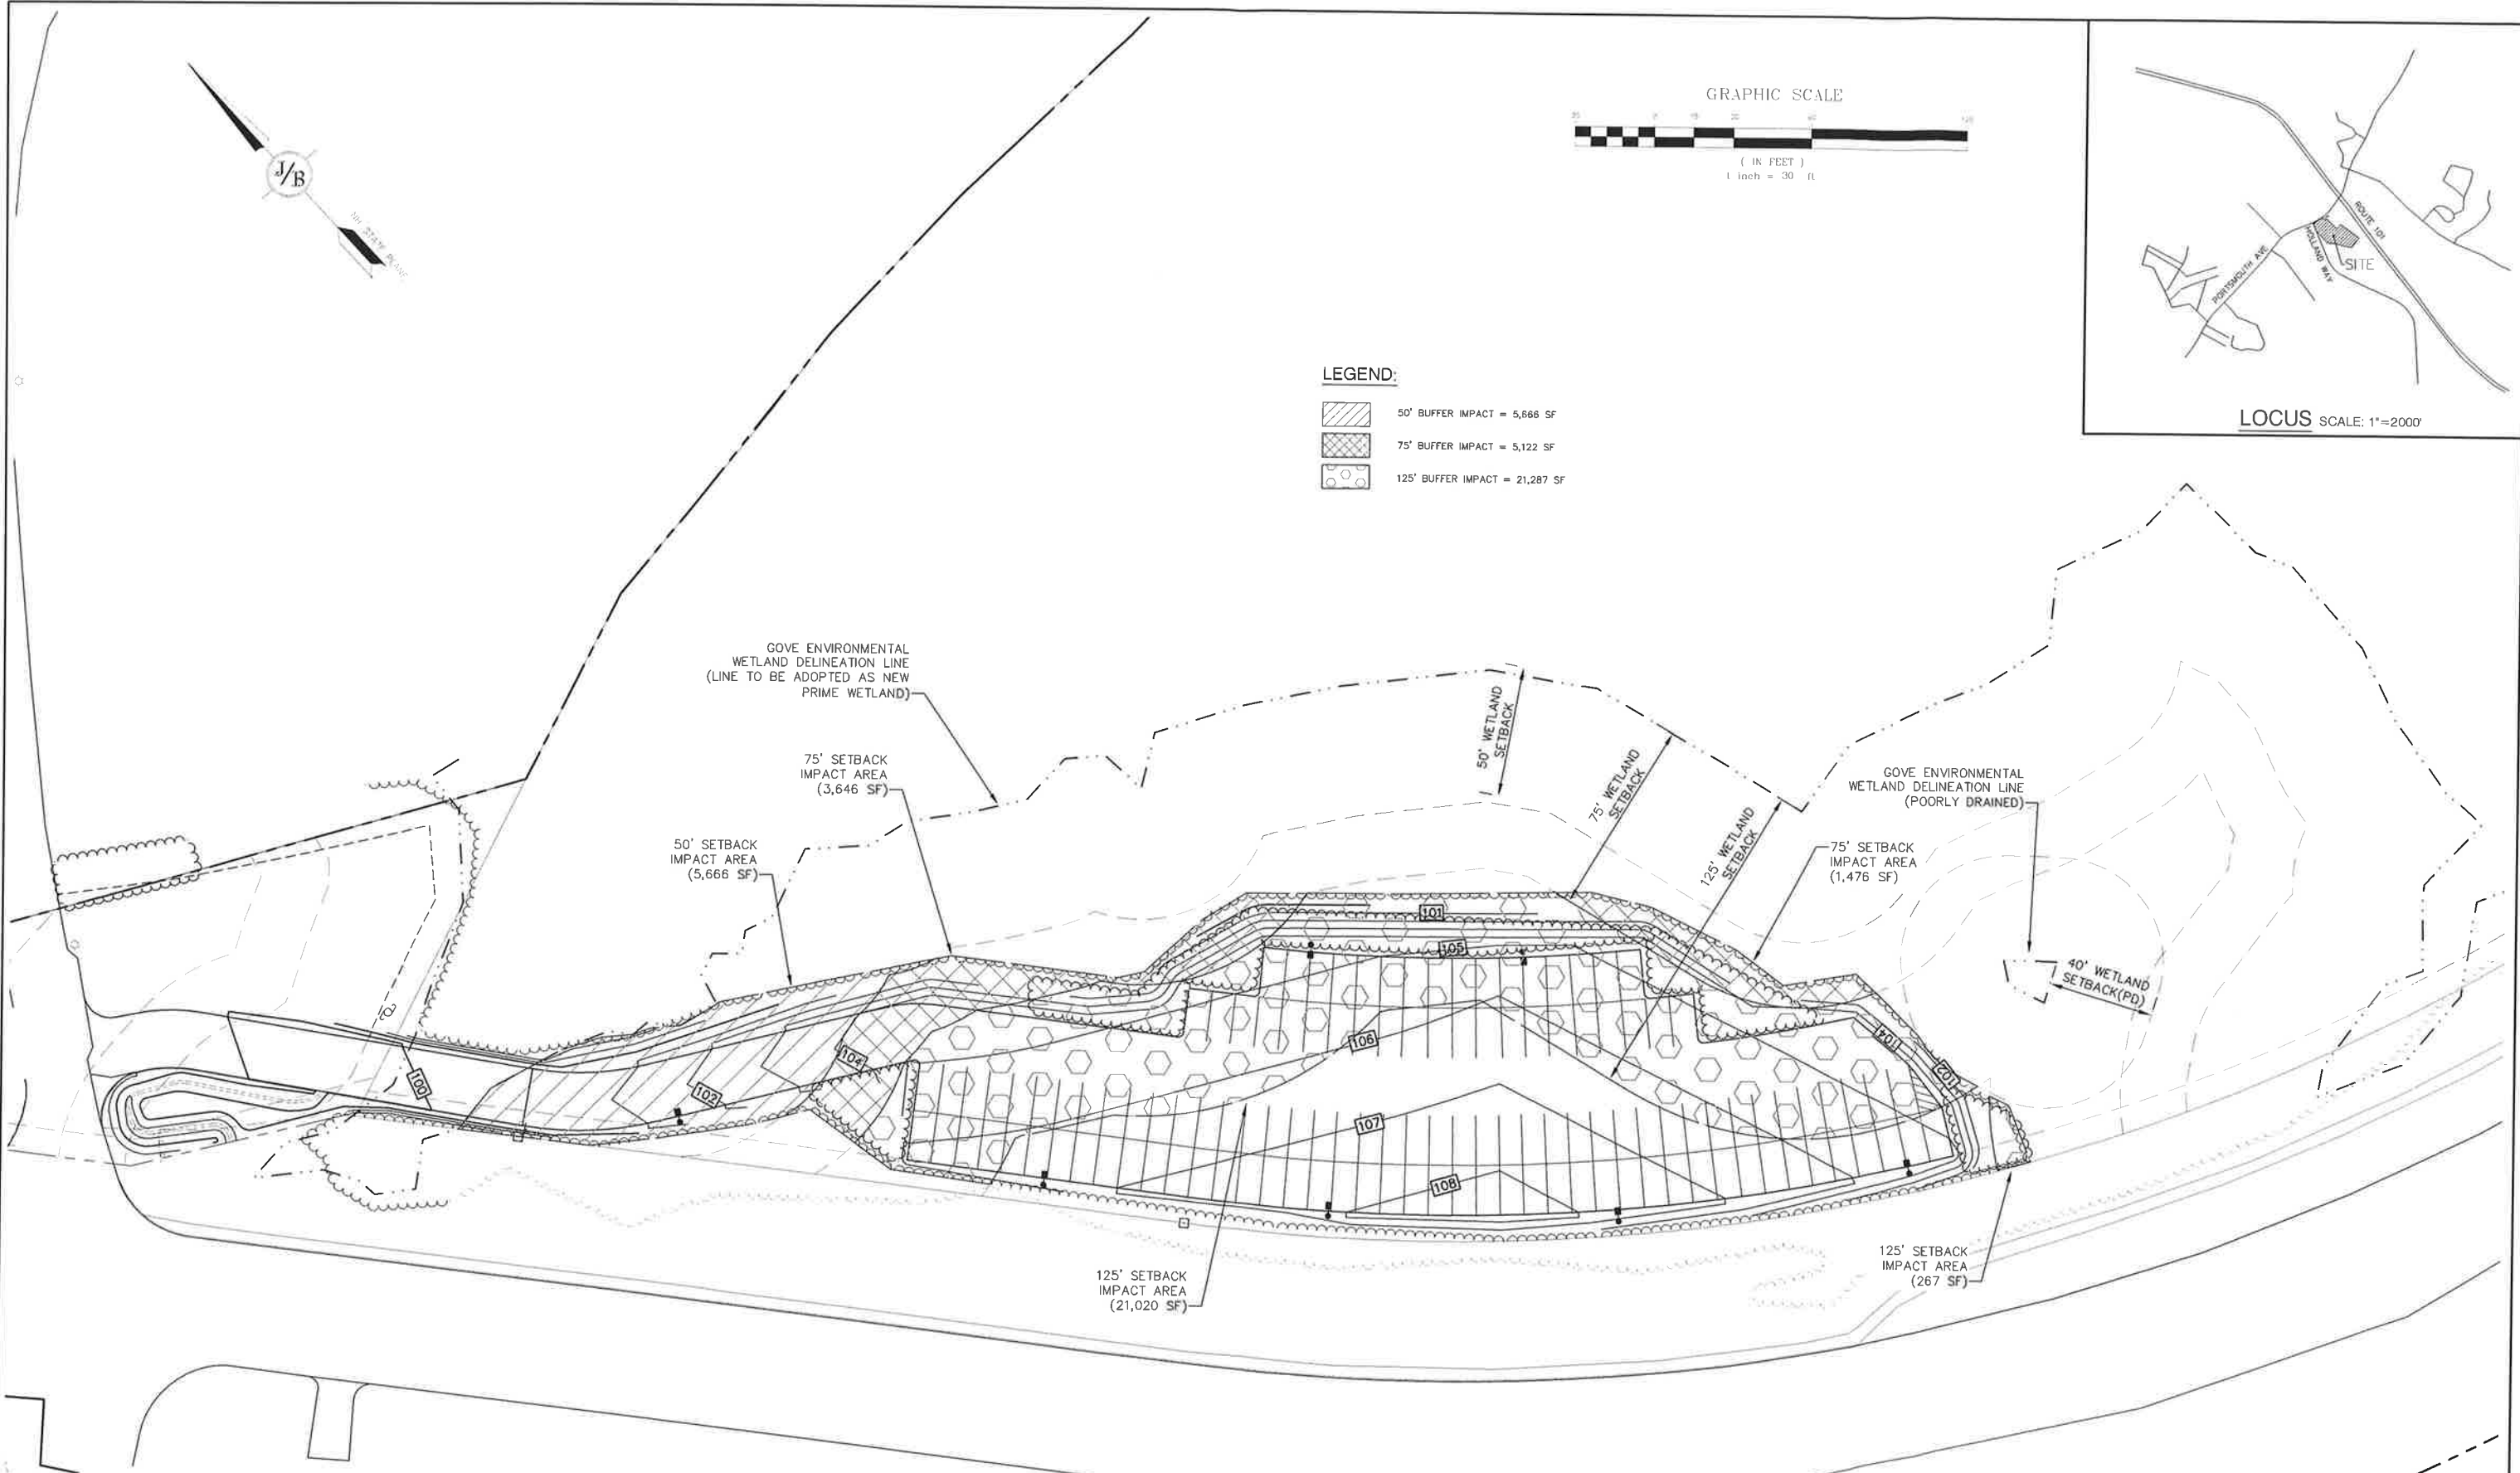

F:\CADD MASTER STANDARD.dwg\LB-LAYOUTS.dwg 3/12/2015 3:27:29 PM EDT

Design: EMP	Draft: GDR	Date: 12/01/2020
Checked: WGM	Scale: AS SHOWN	Project No.: 19198
Drawing Name: 19198-PLAN.dwg		
THIS PLAN SHALL NOT BE MODIFIED WITHOUT WRITTEN PERMISSION FROM JONES & BEACH ENGINEERS, INC. (JBE). ANY ALTERATIONS, AUTHORIZED OR OTHERWISE, SHALL BE AT THE USER'S SOLE RISK AND WITHOUT LIABILITY TO JBE.		

REV.	DATE	REVISION	BY
1	03/03/21	REVISED PER TRC COMMENTS	EMP
0	01/14/21	ISSUED FOR REVIEW	EMP

Designed and Produced in NH

J/B Jones & Beach Engineers, Inc.

85 Portsmouth Ave. PO Box 219 Stratham, NH 03885

Civil Engineering Services

803-772-4746
FAX: 603-772-0227
E-MAIL: JBE@JONESANDBEACH.COM

Plan Name:	BUFFER IMPACT EXHIBIT
Project:	STORAGE LOT 110 HOLLAND WAY, EXETER, NH
Owner of Record:	McFARLAND FORD SALES, INC 151 PORTSMOUTH AVE, EXETER, NH

DRAWING No.

EH1

SHEET 1 OF 1
JBE PROJECT NO. 19198