


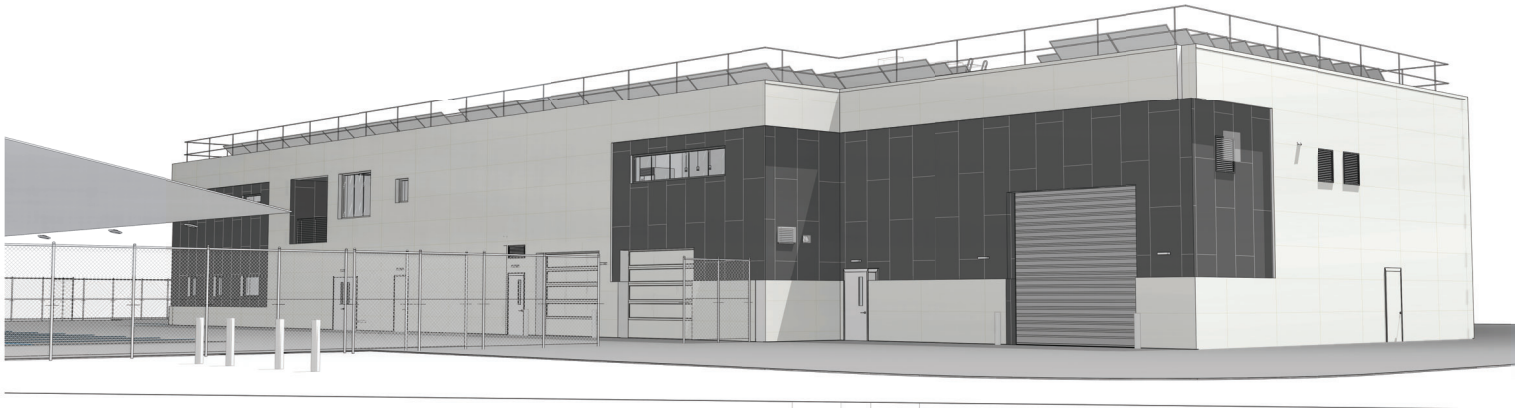

① Perspective - Front Right Corner



② Perspective - Back Right Corner

Project Number
2406
Project Title
Exeter NH Police
Headquarters and Fire
Substation

6 Continental Drive,
Exeter NH, 03833

Drawing Title
Perspectives

50% Construction
Document

Date/Issued For
2025.07.18

**NOT FOR
CONSTRUCTION**

Scale Print 24 x 36

Drawn By
TG/HO

Drawing Number
A-001