
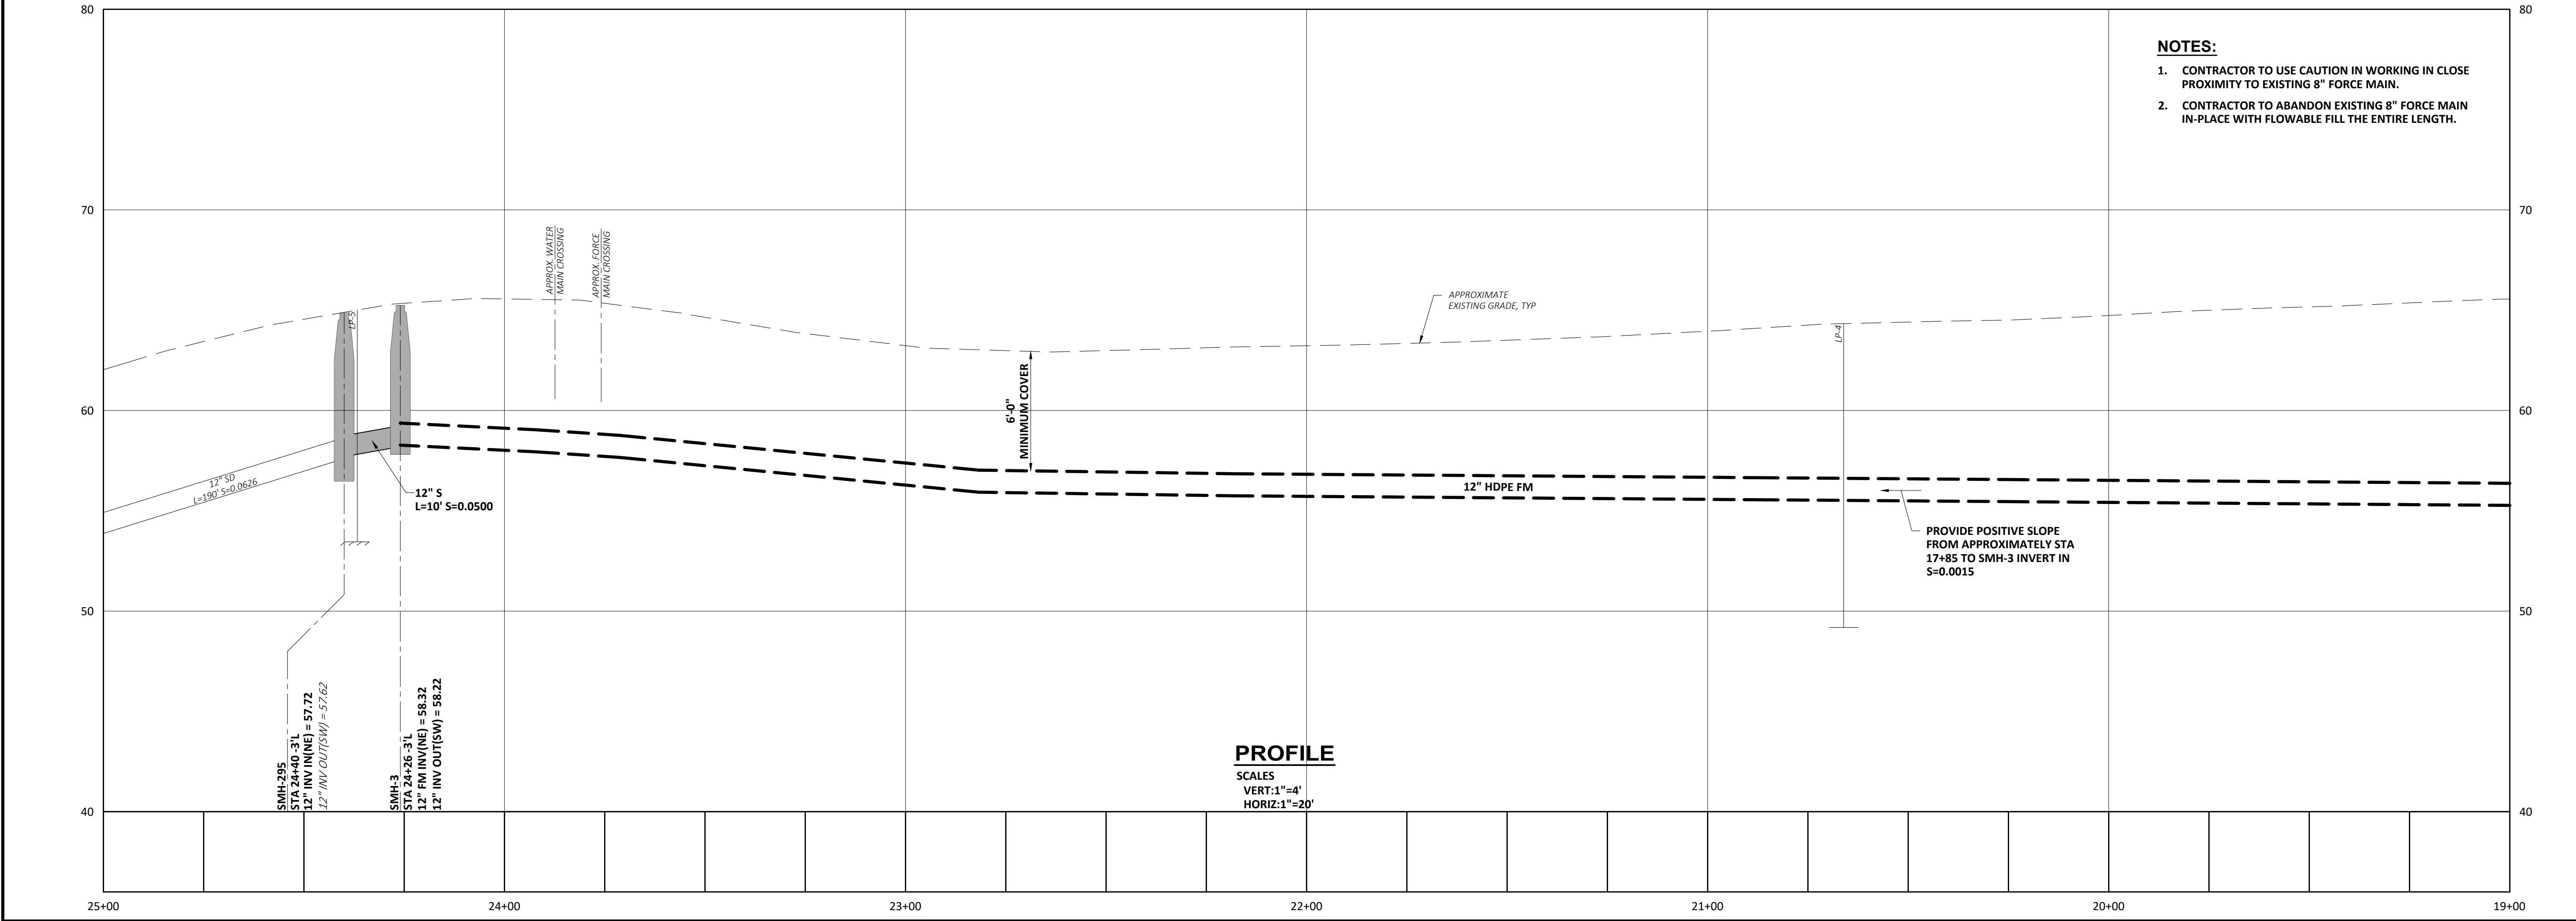


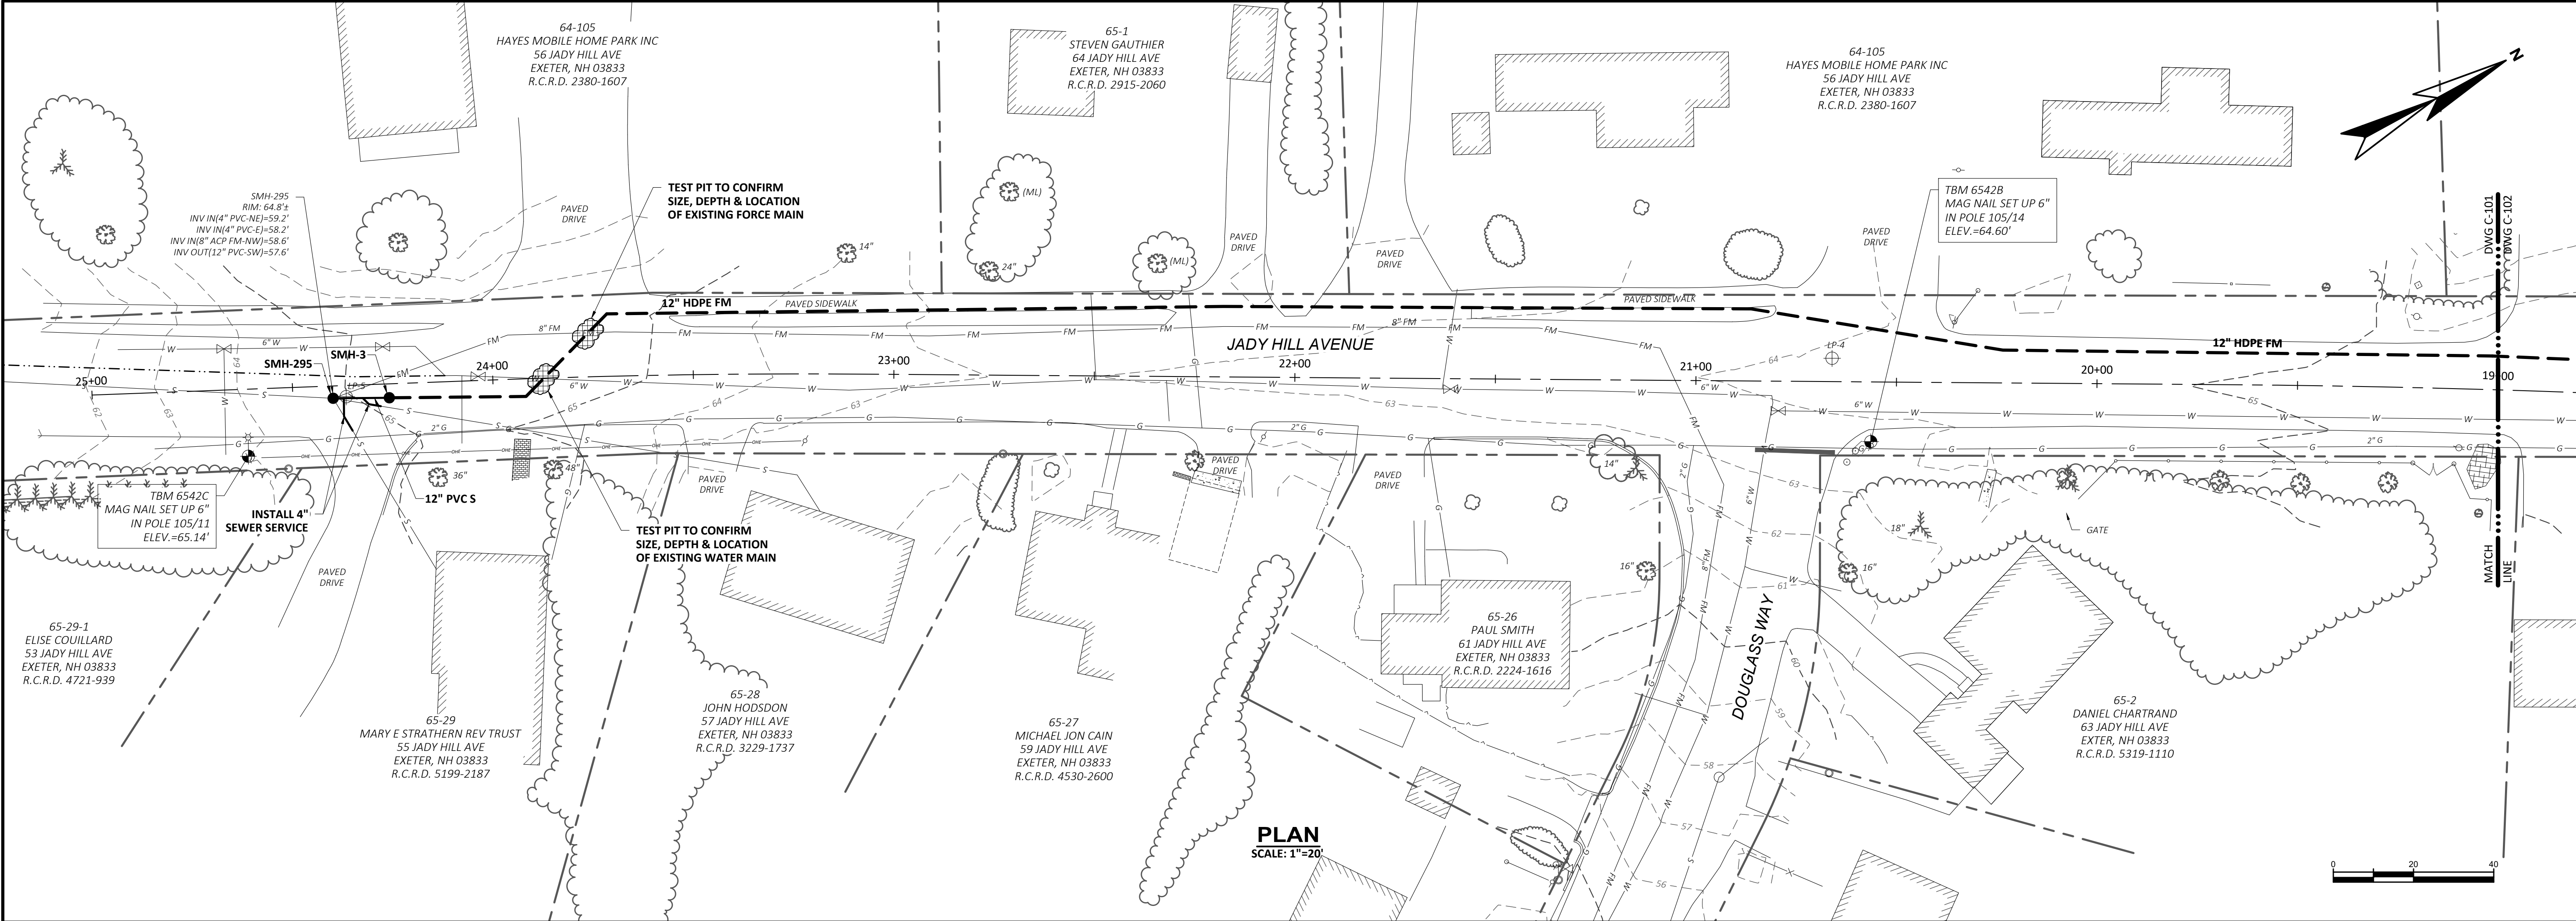

REVISIONS		APPROVED	DATE
NO			

PROJECT NO: 21244	DESIGNED: A. MORRILL
CAD COORD: K. TURNER	CHECKED: R. BRESNAW
CAD: R. BRESNAW	DATE: 12-2023
APPROVED: A. MORRILL	DATE: 12-2023
SUBMISSION: CONTRACT DRAWINGS	



603.606.4420 | www.wright-pierce.com

250 COMMERCIAL STREET, SUITE 401A, MANCHESTER, NH 03101


TOWN OF EXETER, NEW HAMPSHIRE
WEBSTER AVENUE PUMP STATION
AND FORCE MAIN UPGRADES

JADY HILL AVENUE
PLAN & PROFILE: STA 25+00 TO STA 19+00

DRAWING
C-101

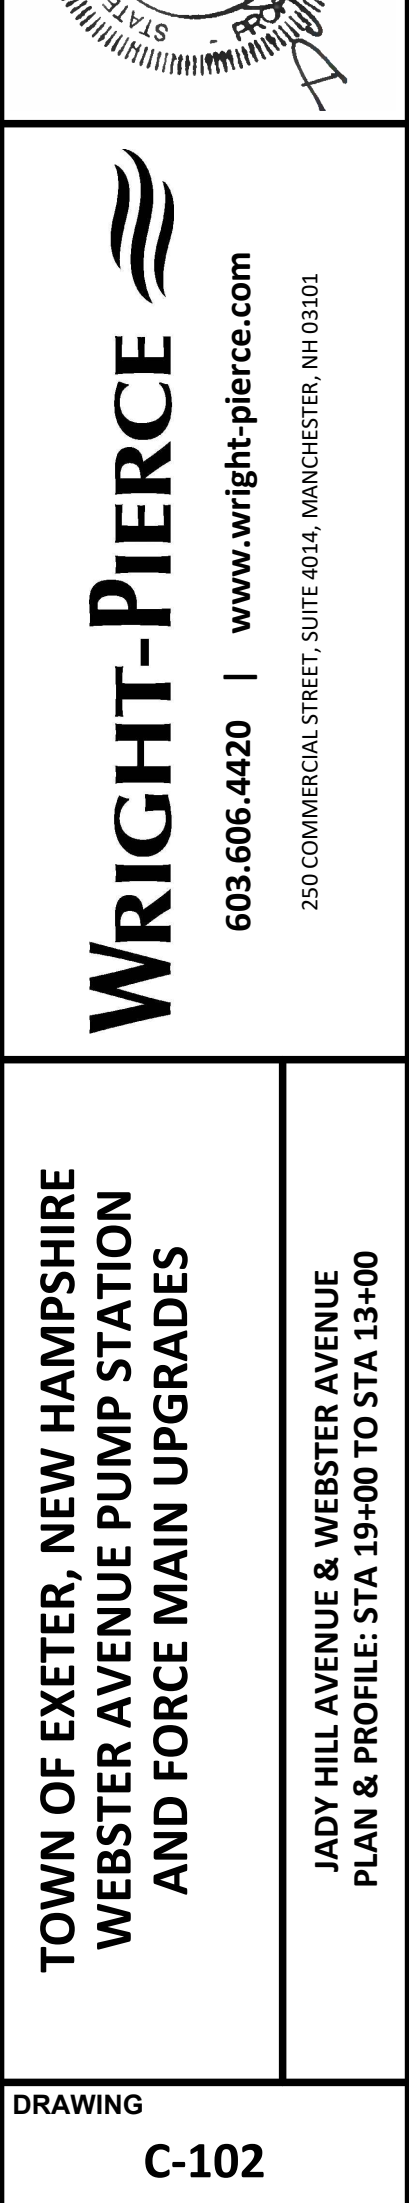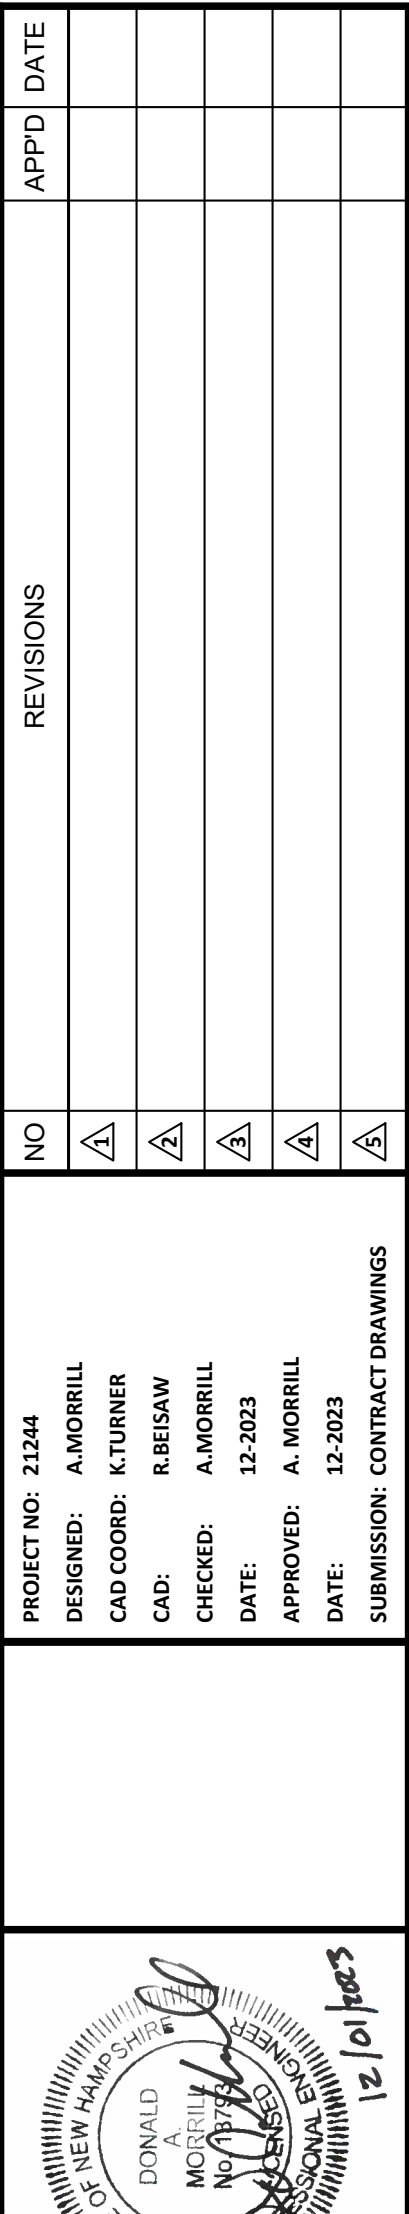

LAST SAVED BY: RYAN BRESAW 11/30/2023 8:27 AM

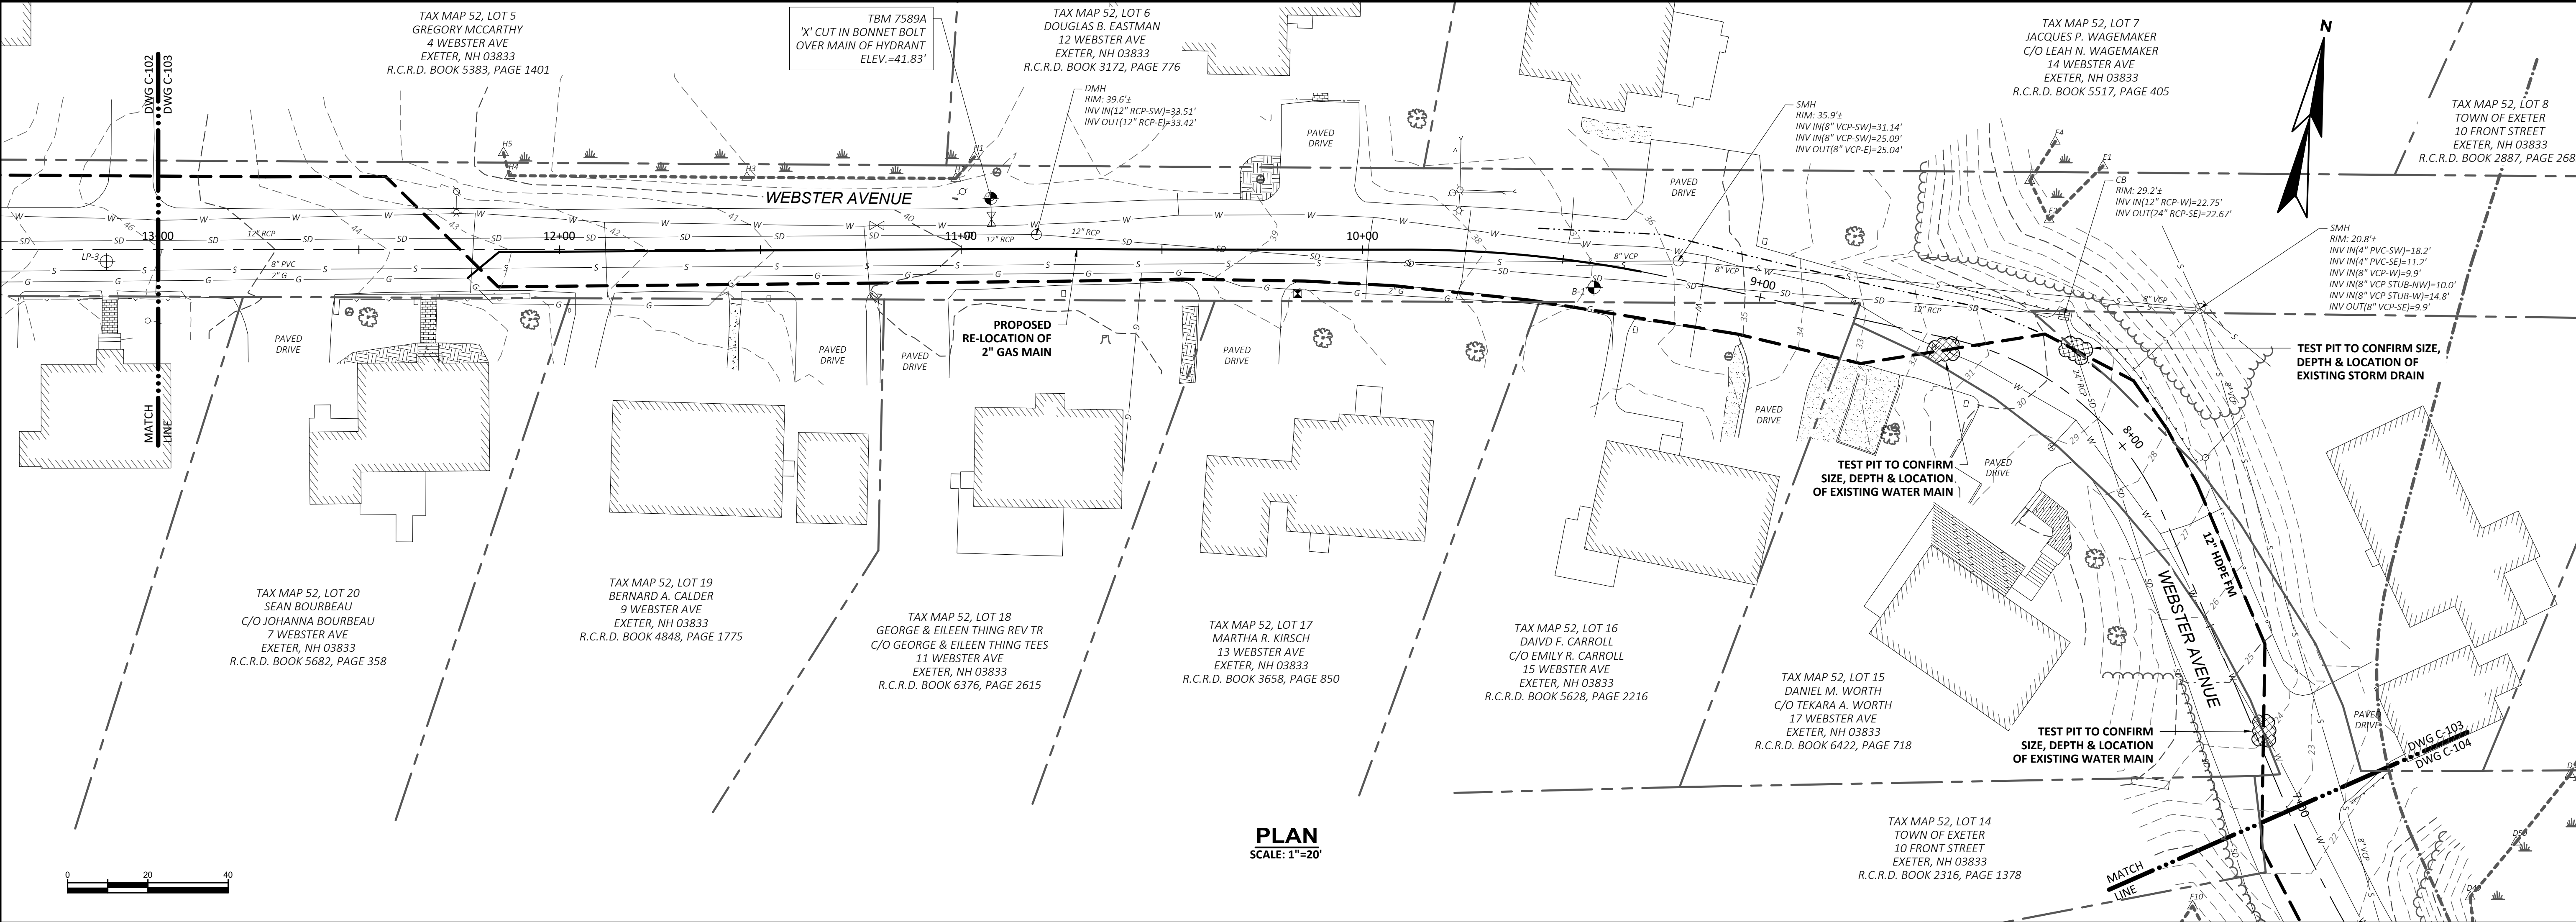

REVISIONS		APPD	DATE
NO			

PROJECT NO: 21244	DESIGNED: A. MORRILL
CAD COORD: K. TURNER	CAD: R. BRESAW
CHECKED: A. MORRILL	DATE: 12-2023
APPROVED: A. MORRILL	DATE: 12-2023
SUBMISSION: CONTRACT DRAWINGS	

12/10/2023

603.606.4420 | www.wright-pierce.com

250 COMMERCIAL STREET, SUITE 401A, MANCHESTER, NH 03101

TOWN OF EXETER, NEW HAMPSHIRE

WEBSTER AVENUE PUMP STATION

AND FORCE MAIN UPGRADES


WEBSTER AVENUE



PLAN & PROFILE: STA 13+00 TO STA 7+00

DRAWING

C-103

A:\DWG\NH\EXETER\21244-WEBSTER\DWG\DRAWINGS\CIV\21244-CS-PLAN\PROF1.DWG | 21244-CS-PLAN\PROF1.DWG | 12-2-2023 | 11/30/2023 9:40:02 AM | RYAN BRESAW

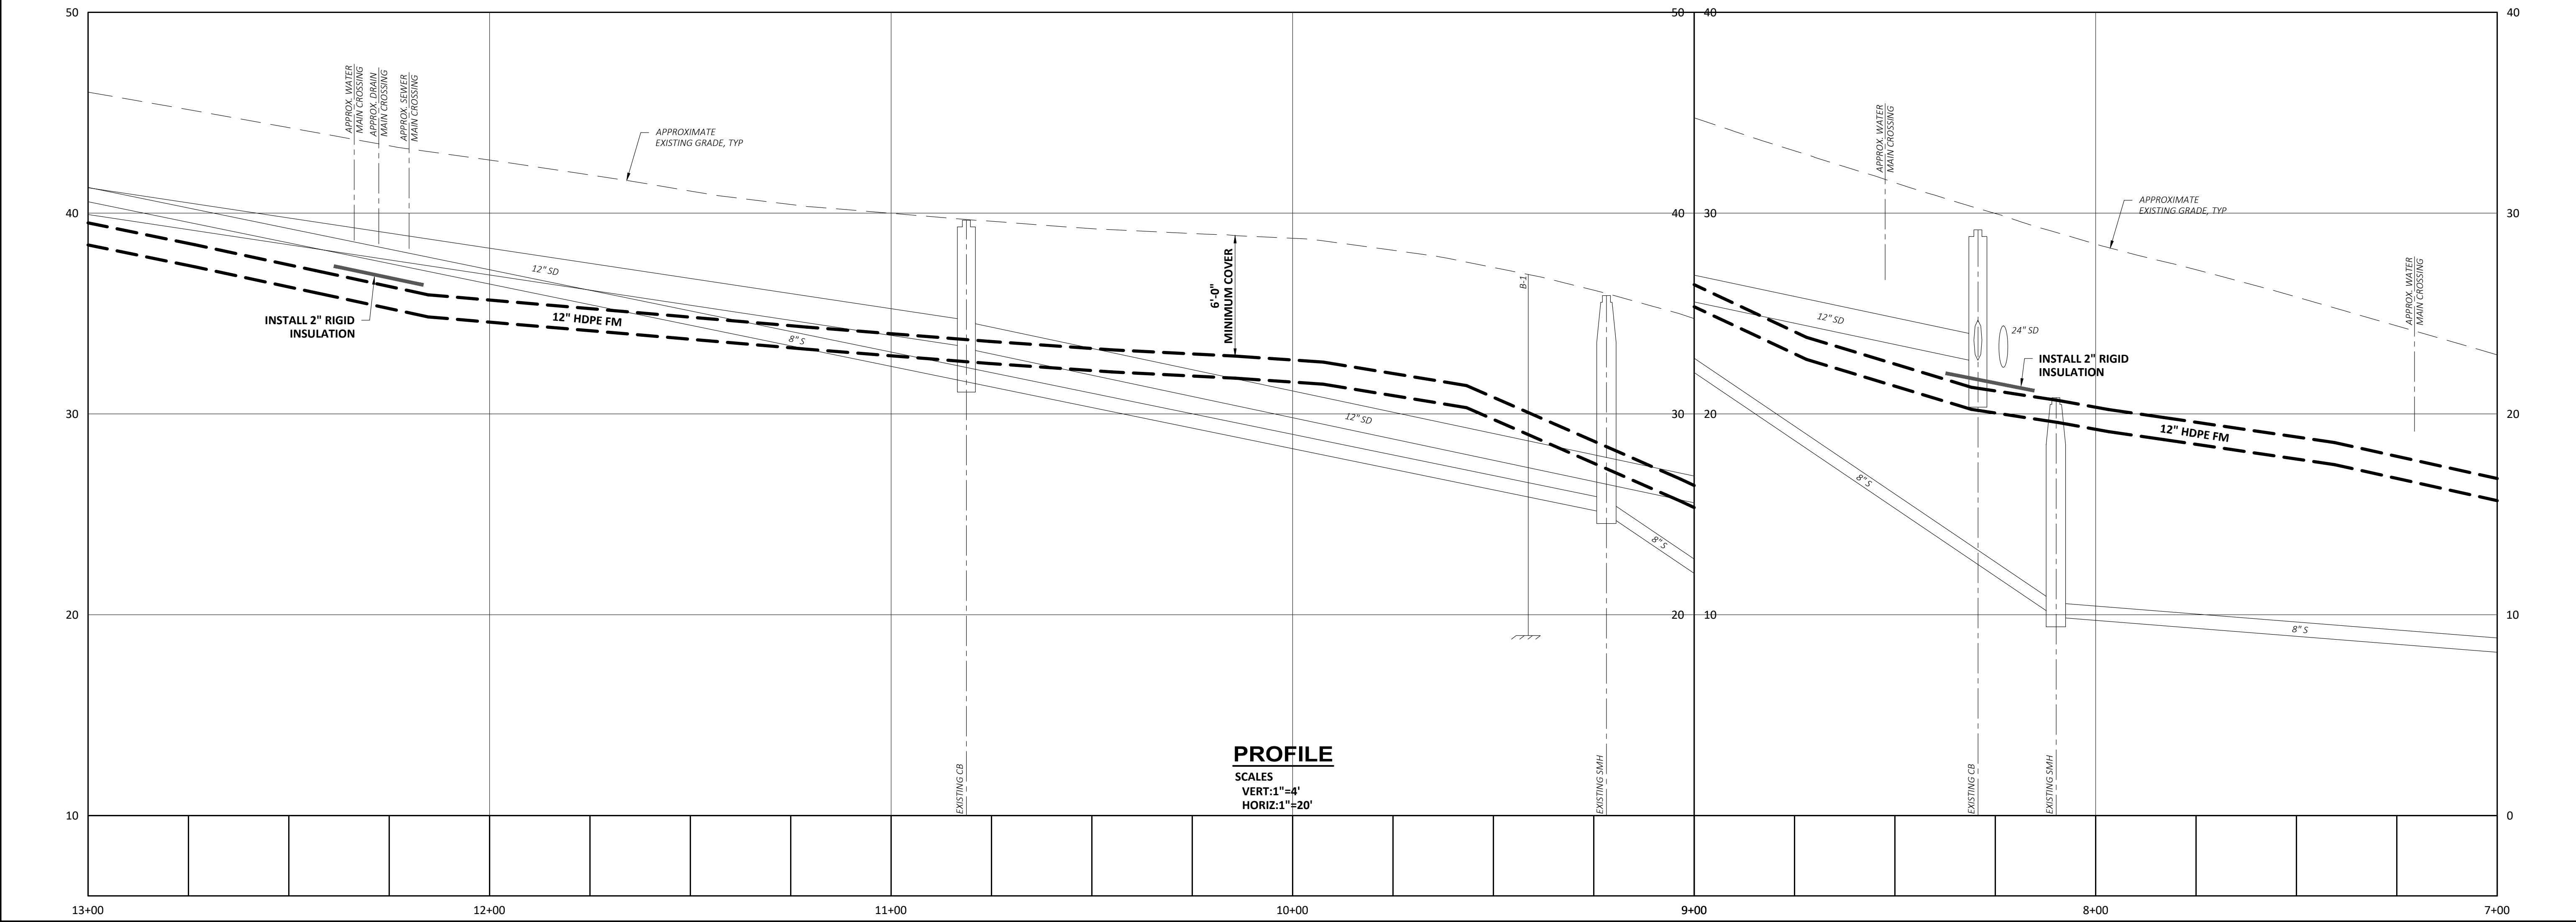

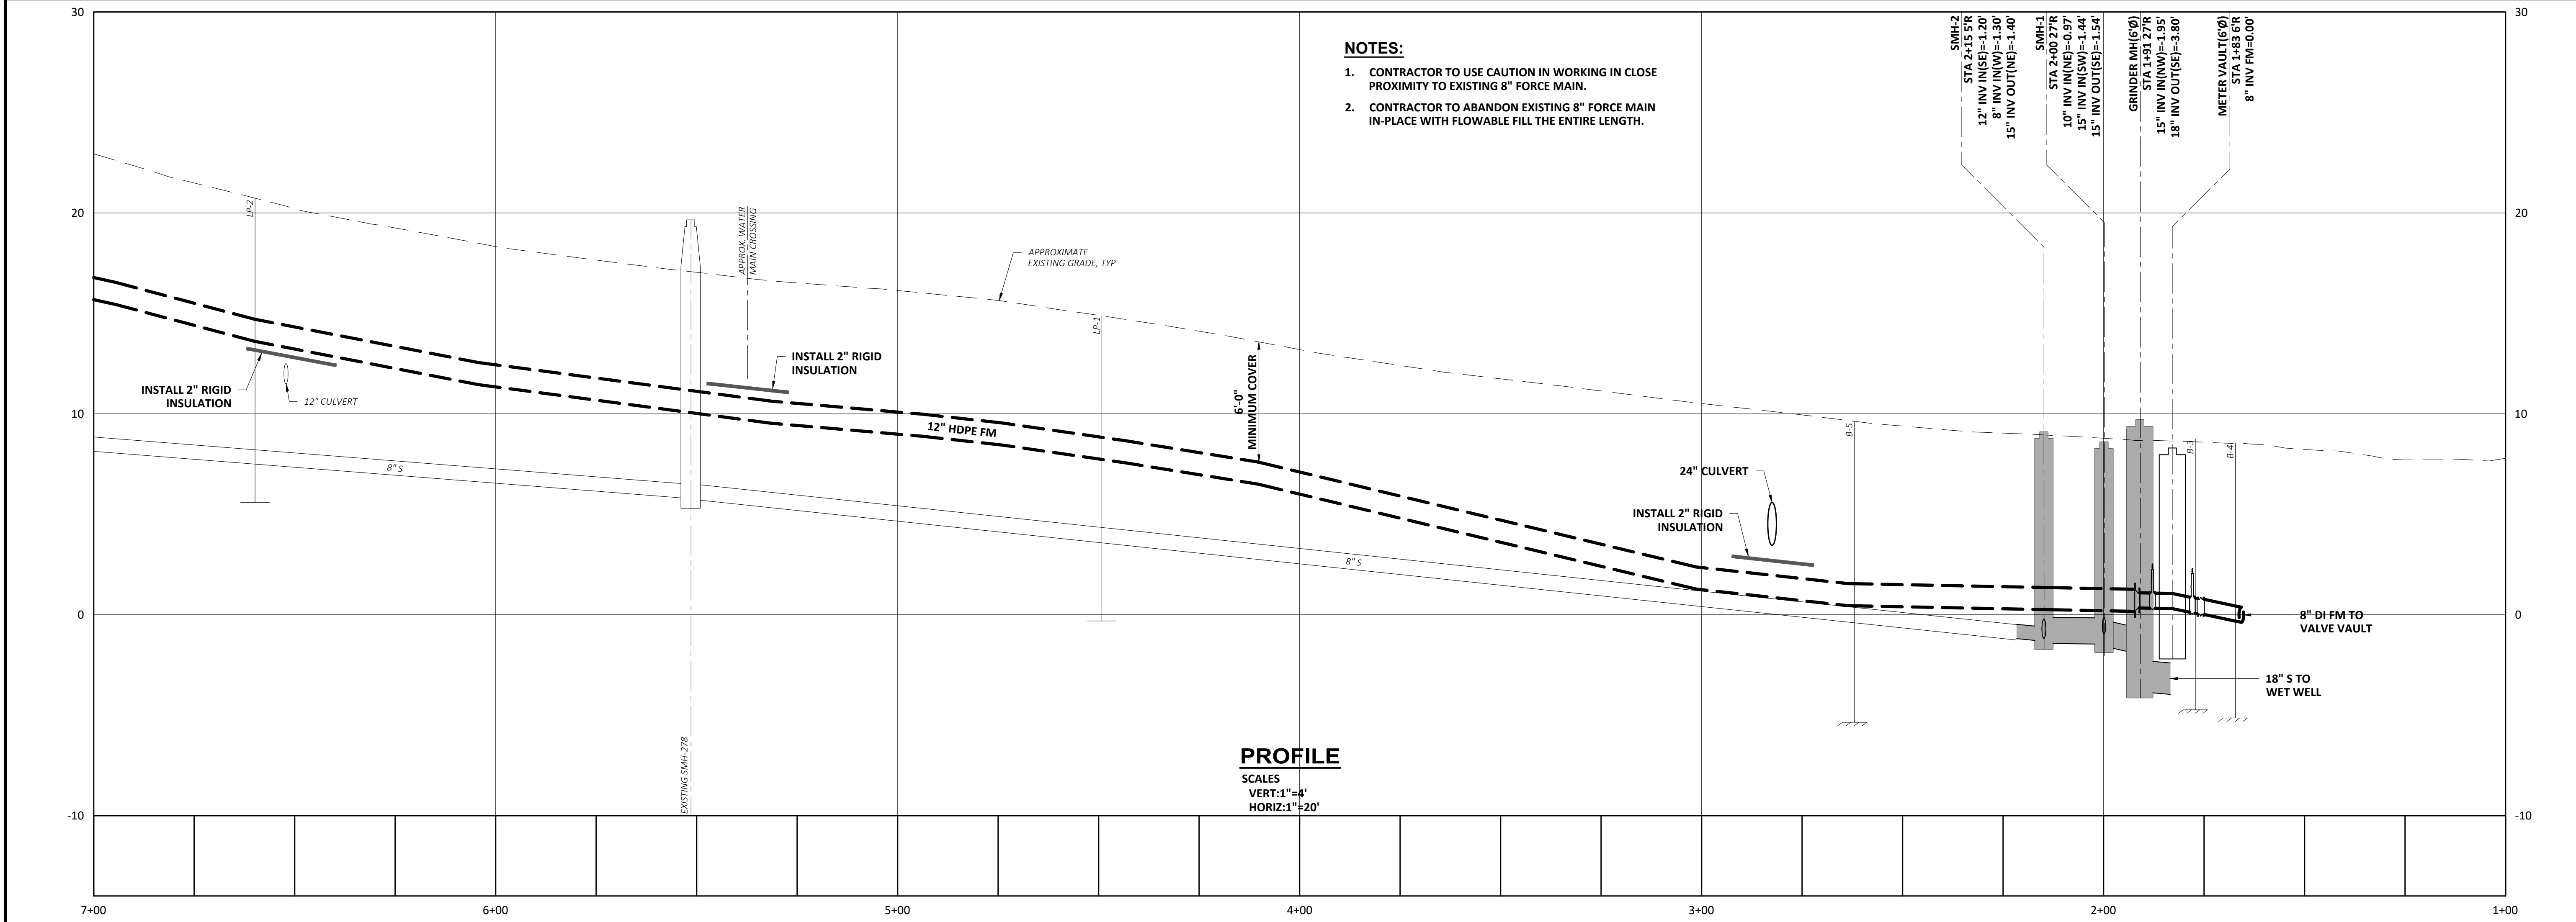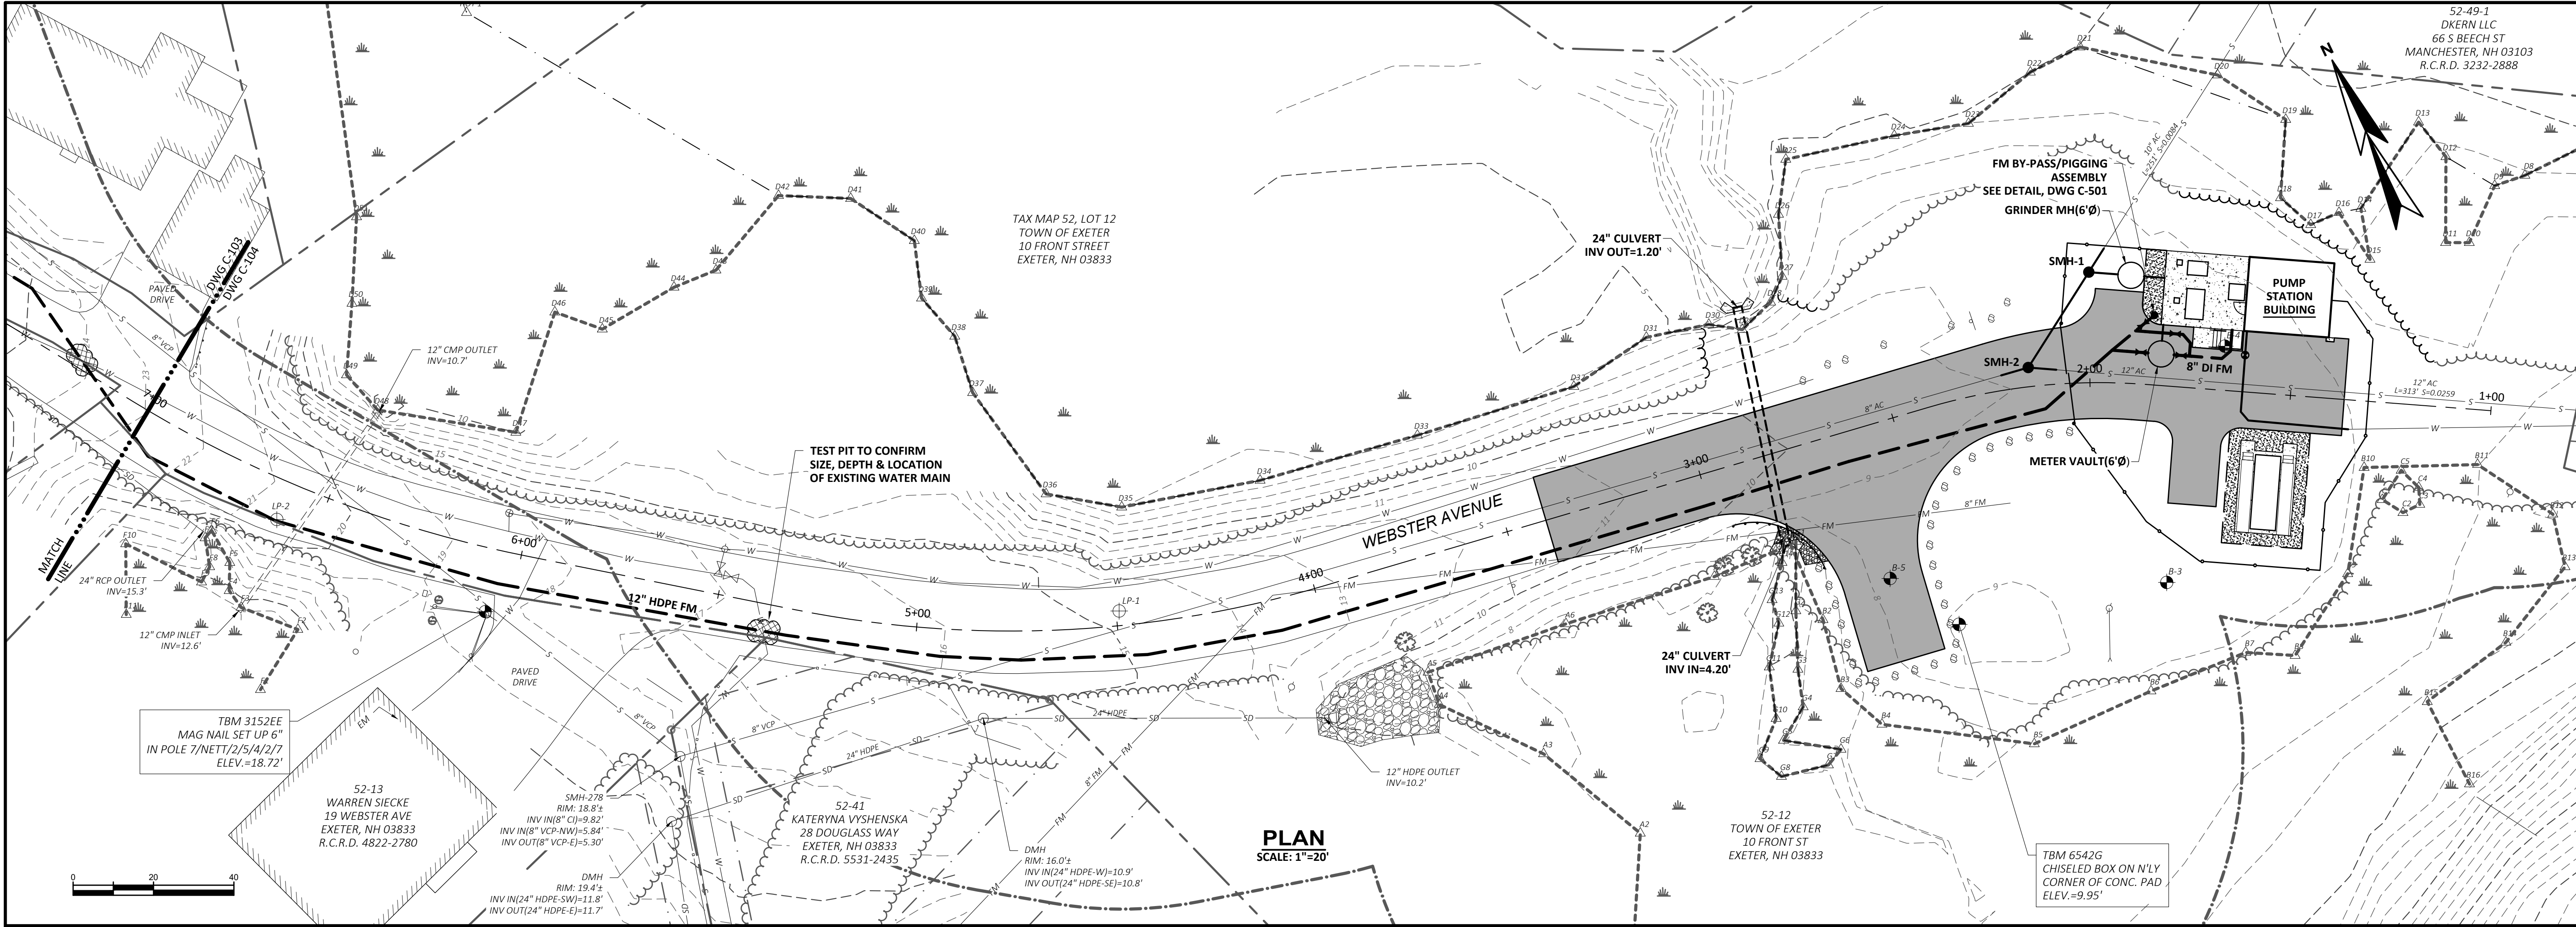

TOWN OF EXETER, NEW HAMPSHIRE WEBSTER AVENUE PUMP STATION AND FORCE MAIN UPGRADES	WEBSTER AVENUE PLAN & PROFILE: STA 7+00 TO STA 1+00	603.606.4420 www.wright-pierce.com			PROJECT NO.: 21244		NO	REV/SIONS	APPD. DATE
		250 COMMERCIAL STREET, SUITE 601A, MANCHESTER, NH 03101			DESIGNED: A.MORRILL				
					CAD COORD: K.TURNER				
					CAD: R.BEISAW				
					CHECKED: A.MORRILL				
					DATE: 12-2023				
					APPROVED: A.MORRILL				
		DATE: 12-2023							
		SUBMISSION: CONTRACT DRAWINGS							